



LAND REGISTER  
OF SCOTLAND

Title

Location Plan for Garden Room Planning permission  
MR S MURRAY, 24 Westmill Road, Lasswade, EH18 1LX



ORDNANCE SURVEY  
NATIONAL GRID REFERENCE


70m

NT3065NW

Survey Scale

1/1250

CROWN COPYRIGHT © - This copy has been produced from the ROS Digital Mapping System on 15/01/2008 and was made with the authority of Ordnance Survey pursuant to Section 47 of the Copyright, Designs and Patents Act 1988. Unless that act provides a relevant exception to copyright, the copy must not be copied without the prior permission of the copyright owner.

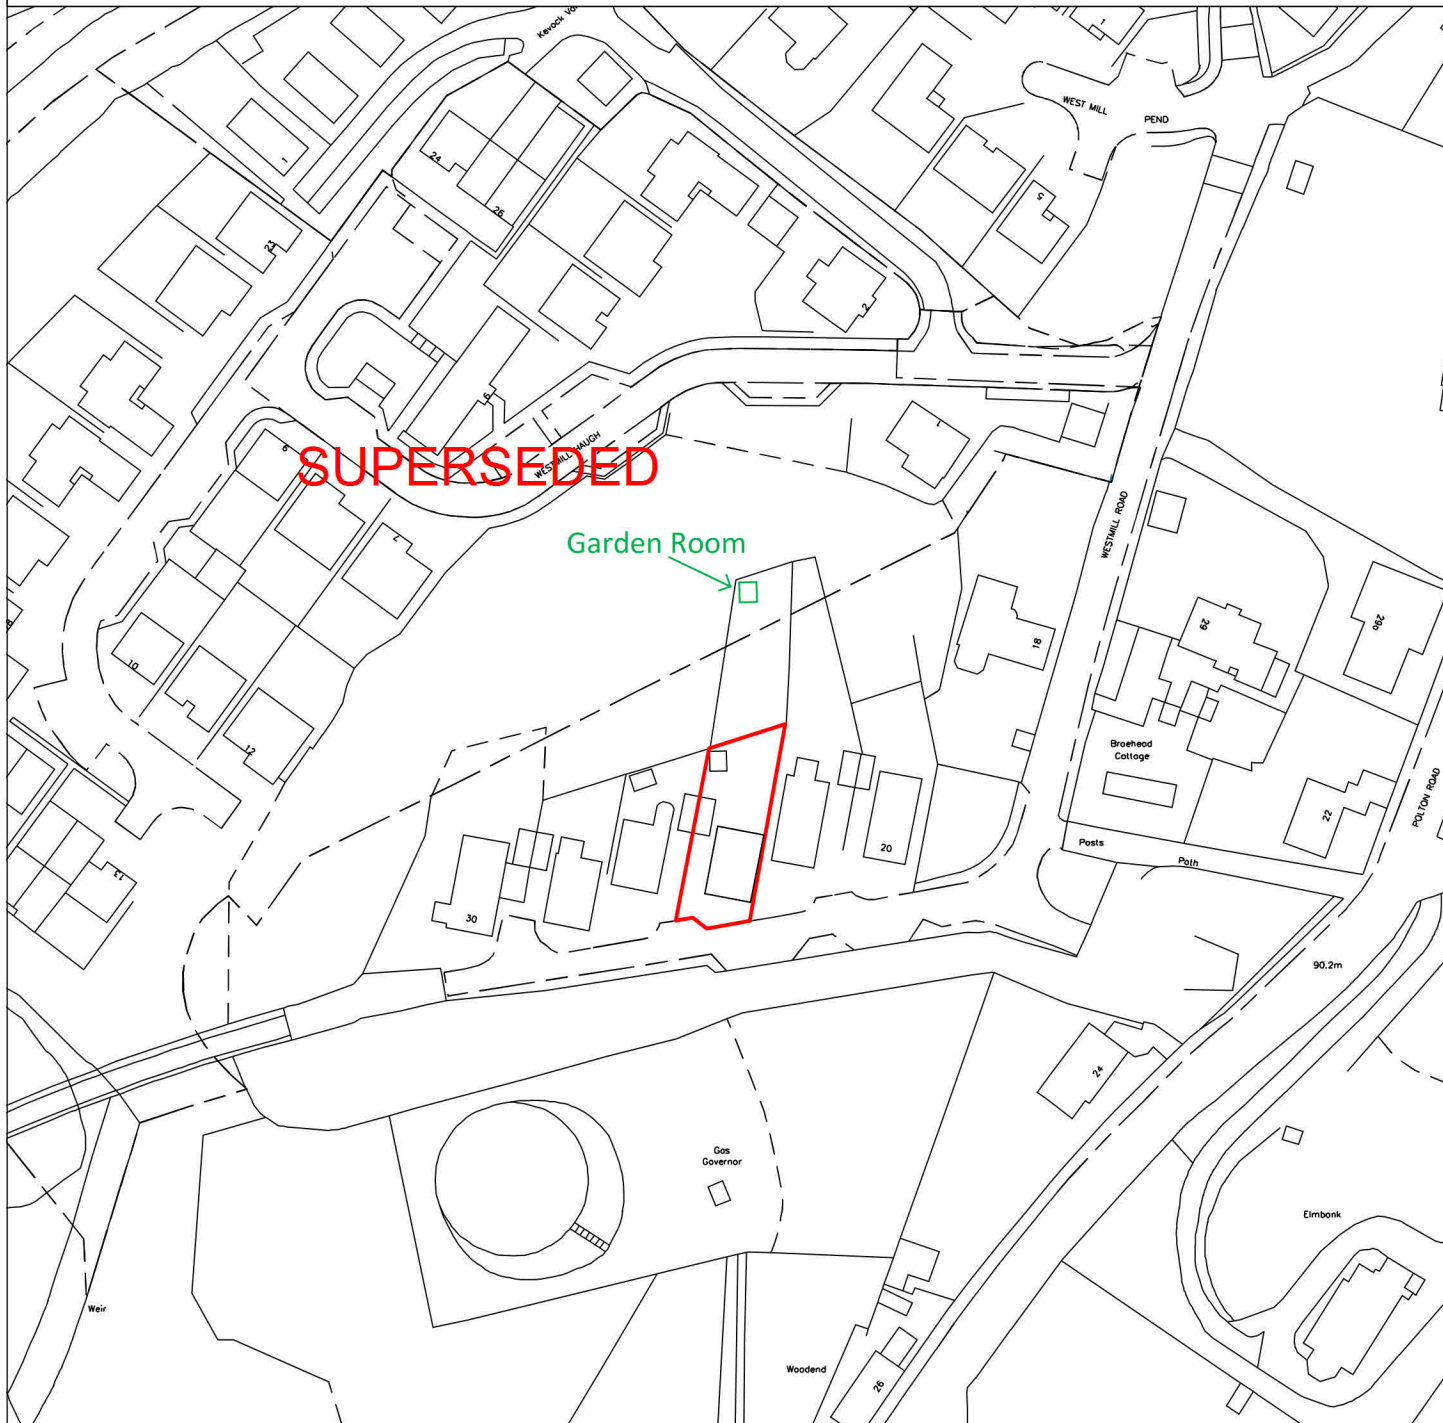

**This copy has been made by or with the authority of Midlothian Council pursuant to Section 47 of the Designs and Patents Act 1988. Unless that Act provides a relevant exception to copyright, the copy must not be copied without the prior permission of the copyright owner.**

