


Proposed Elevations 1:100

Proposed Ground Floor Plan 1:100

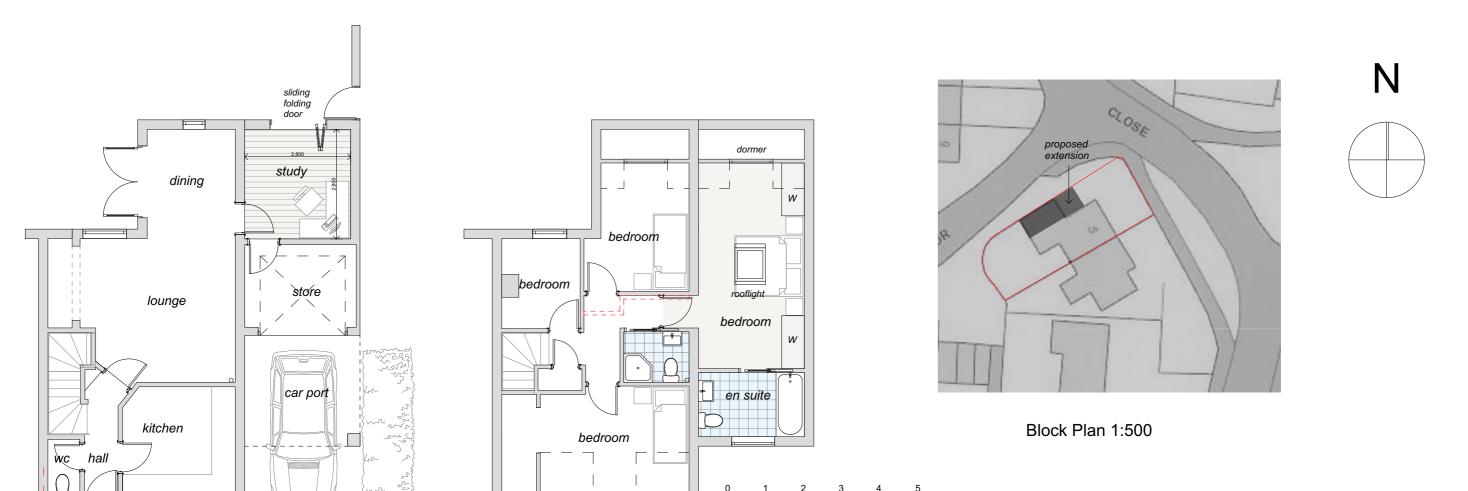

Scale bar 1:100

Proposed First Floor Plan 1:100