



# LOCATION PLAN

1:1250 SCALE

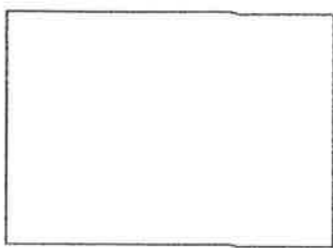

OS MasterMap 1250/2500/10000 scale  
Tuesday, April 12, 2022, ID: CM-01032008  
[www.centremapslive.co.uk](http://www.centremapslive.co.uk)  
1:1250 scale print at A4, Centre: 349528 E, 409481 N  
©Crown Copyright Ordnance Survey. Licence no. AC0000849896

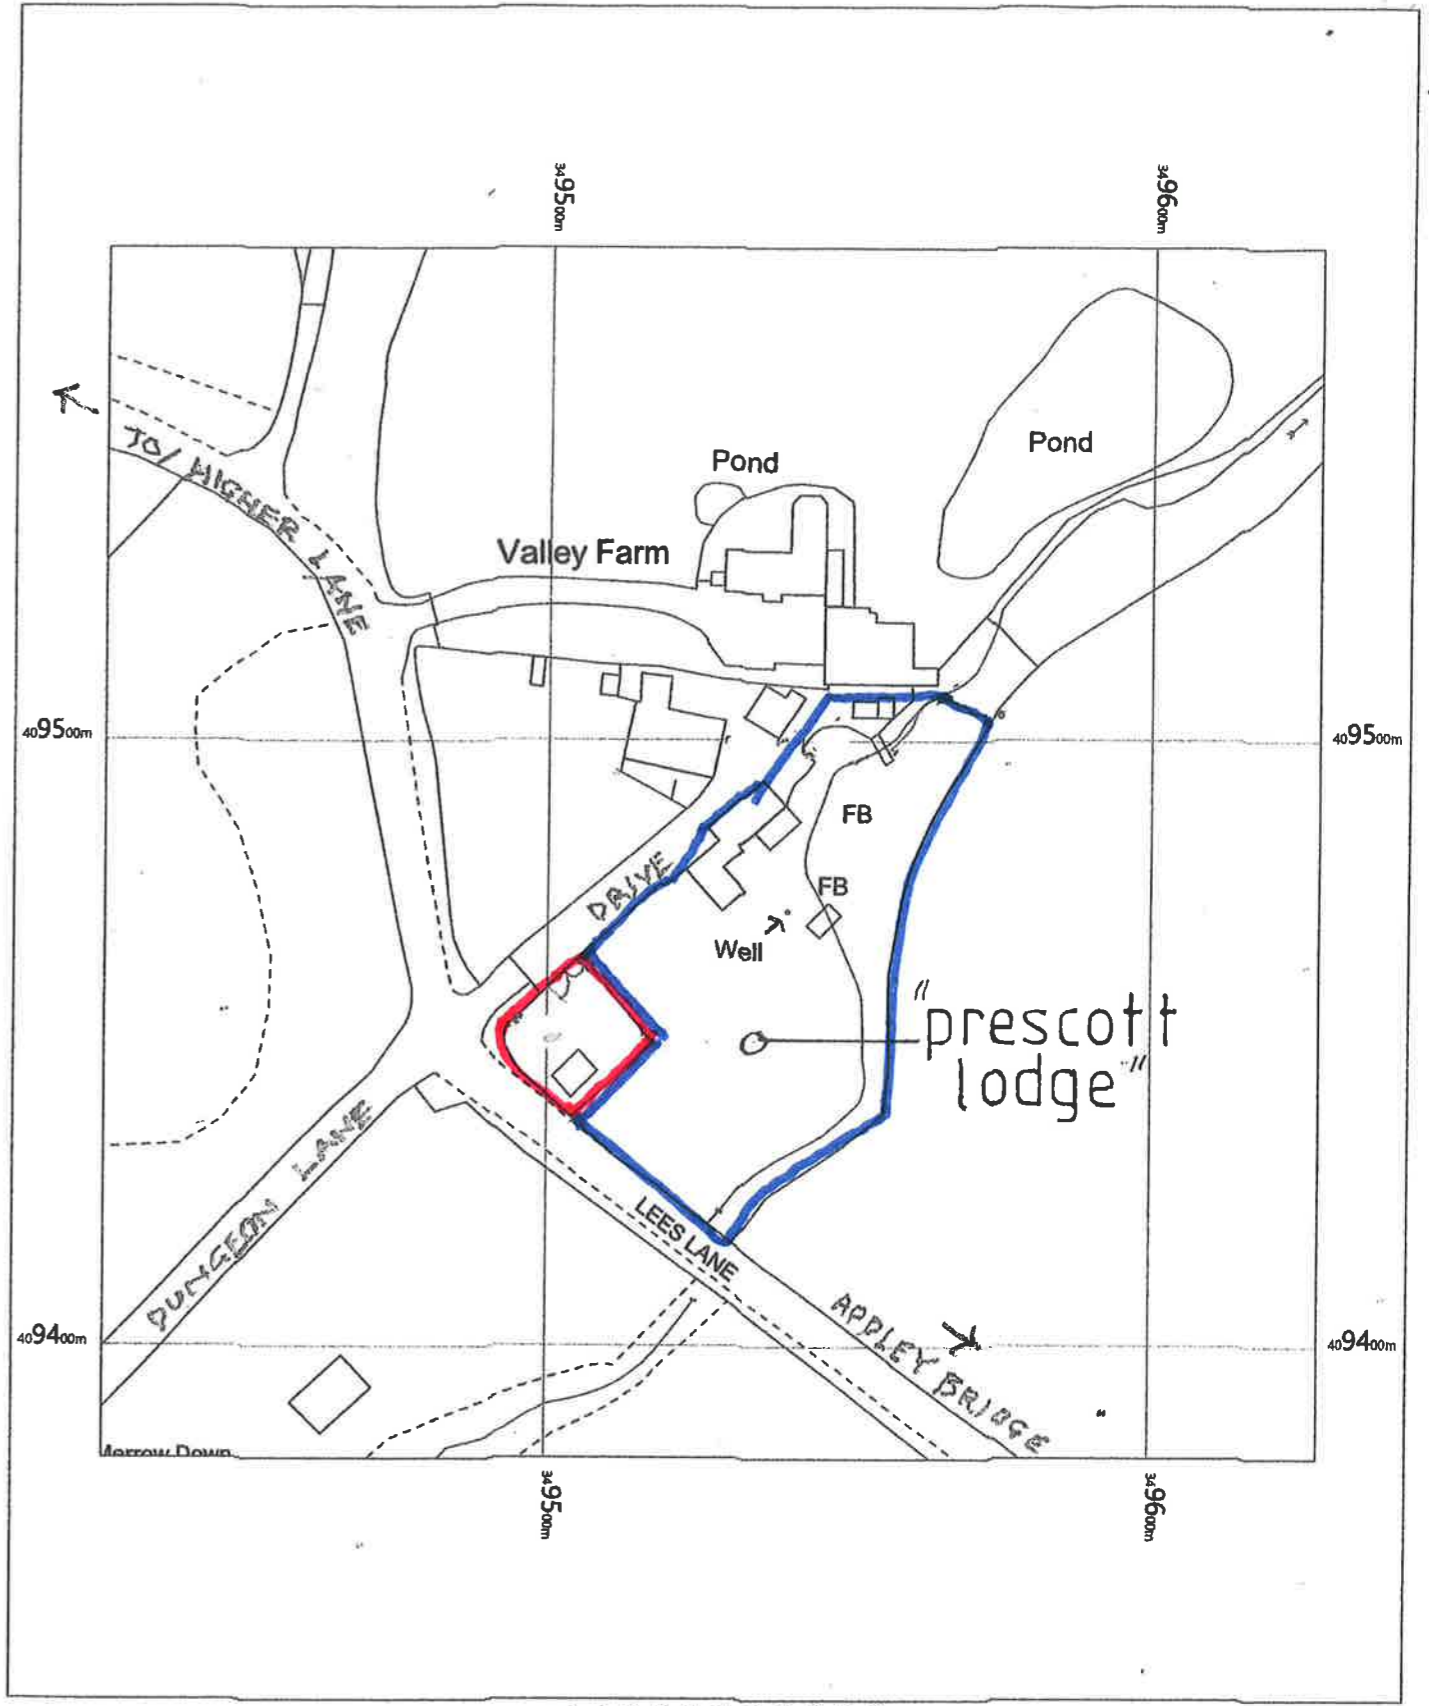