


PROPOSED SIDE ELEVATION (NORTH WEST FACING)

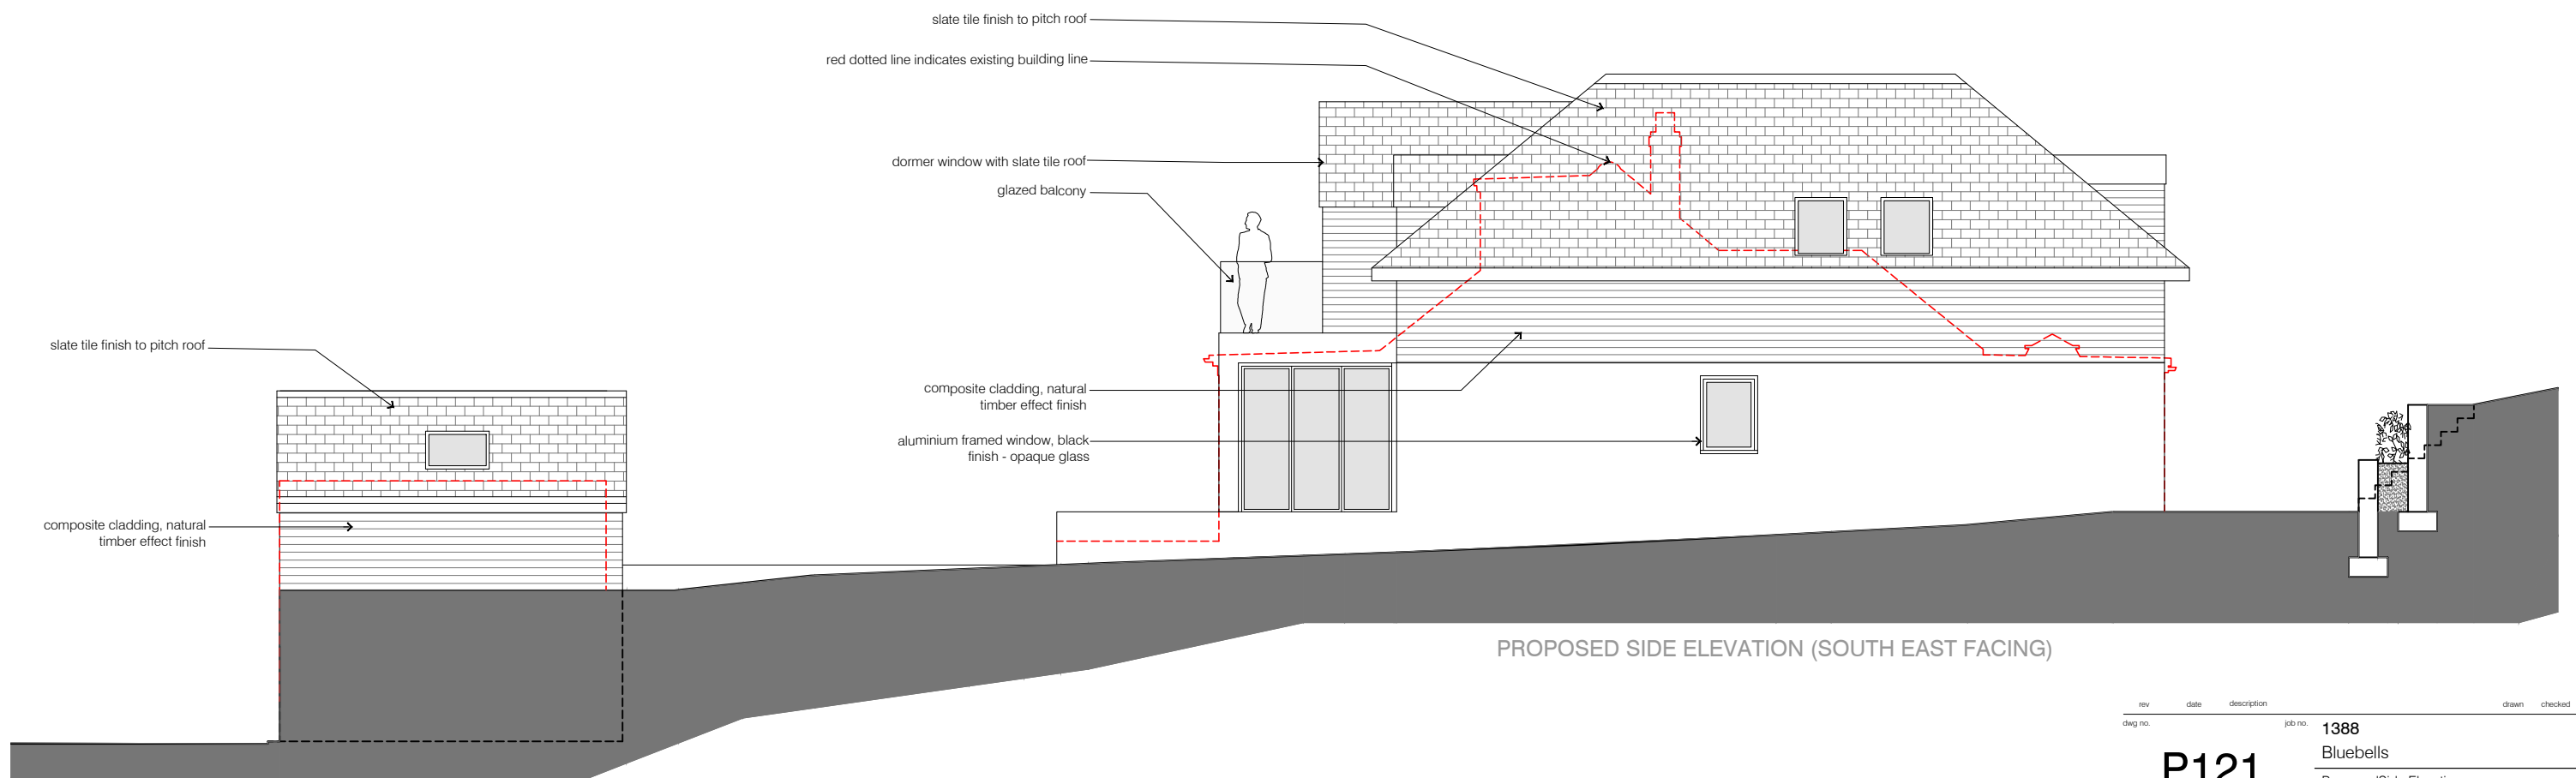

PROPOSED SIDE ELEVATION (SOUTH EAST FACING)

rev	date	description	drawn	checked
01				

job no. **1388**  
**P121** Bluebells  
 ProposedSide Elevations  
 1:100@A3

