
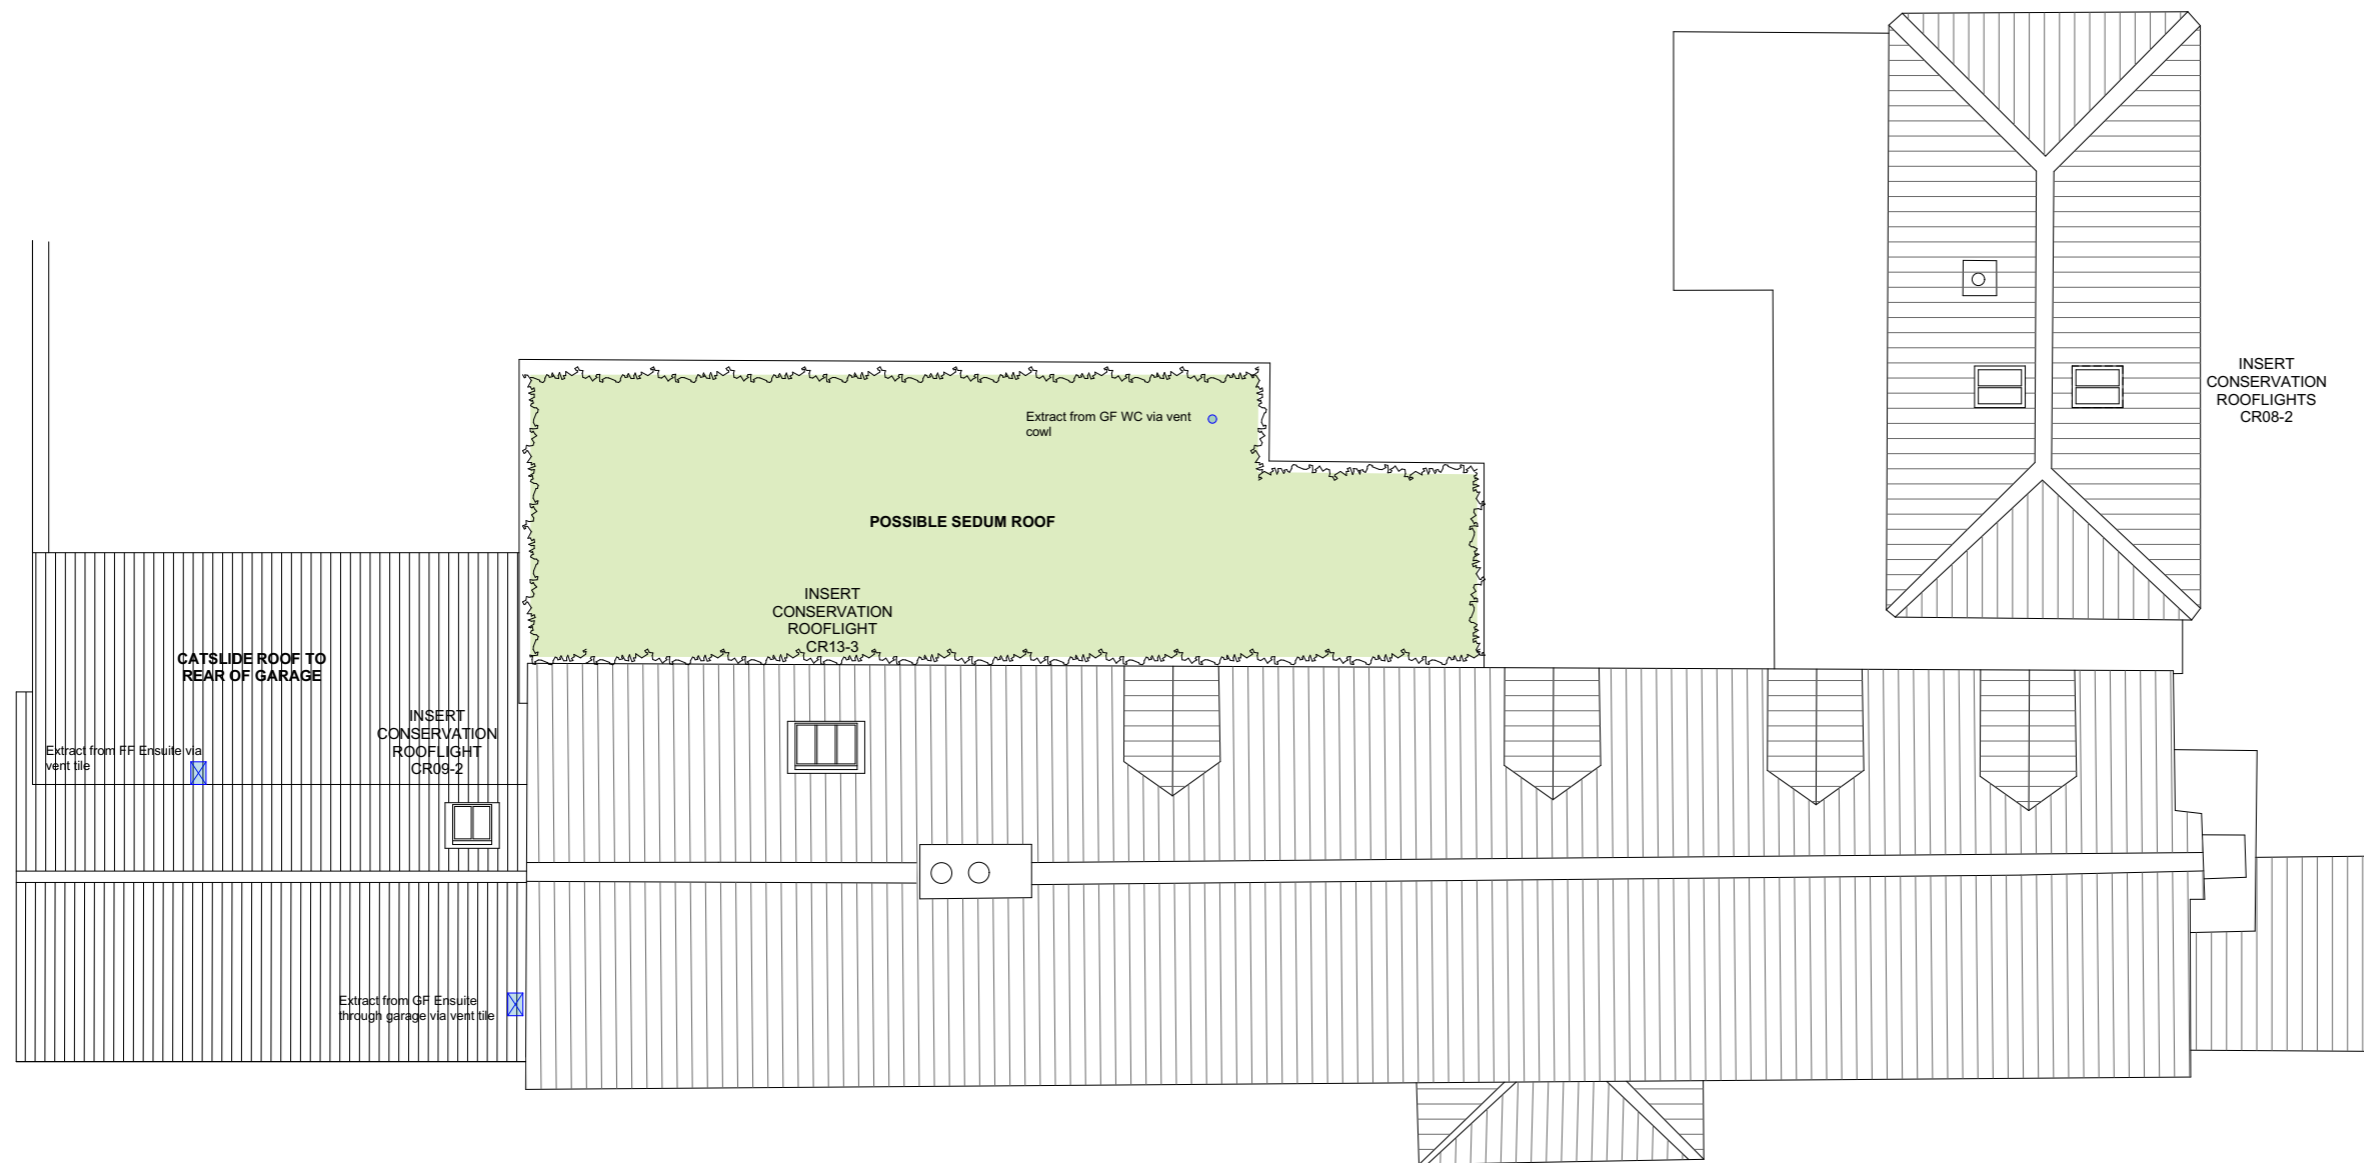


This scheme may be subject to Town Planning and other necessary consents. Ensure Building Control are notified 48 hours in advance of building works starting on site. Refer / comply with all approvals and associated conditions.

Dimensions, areas and levels where given are only approximate and subject to site survey. All dimensions are to be checked on site. Any discrepancies or variations are to be reported to the Architect before work commences. Figured dimensions only are to be taken from this drawing.

This drawing is to be read in conjunction with all relevant consultants and / or specialists drawings and specifications and any discrepancies or variations are to be reported to the Architect before affected work commences.

This drawing is COPYRIGHT

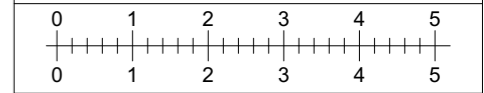

RevID	Issue d By	Issue Date	Comment



Ploice Design Co Ltd
Architects & Technologists

Woodbridge | Southwold
01394 610844 | 01502 722426
info@ploice.org.uk
www.ploicemaking.net



Planning | Landscape | Architecture | Interiors | Cost | Environment

Job Title
**GOSBECK HOUSE,
HELMINGHAM ROAD,
GOSBECK, IP6 9RZ**

Drawing Name
ROOF EXTRACT LOCATIONS

Status
PLANNING

Drawing Scale @ A3 1:100	Drawn By GR	Checked CG
------------------------------------	-----------------------	----------------------

Job Number PL555	Drg No/Revision A02-16
----------------------------	----------------------------------