


**Rear Elevation
1:50 @ A3
Original design**

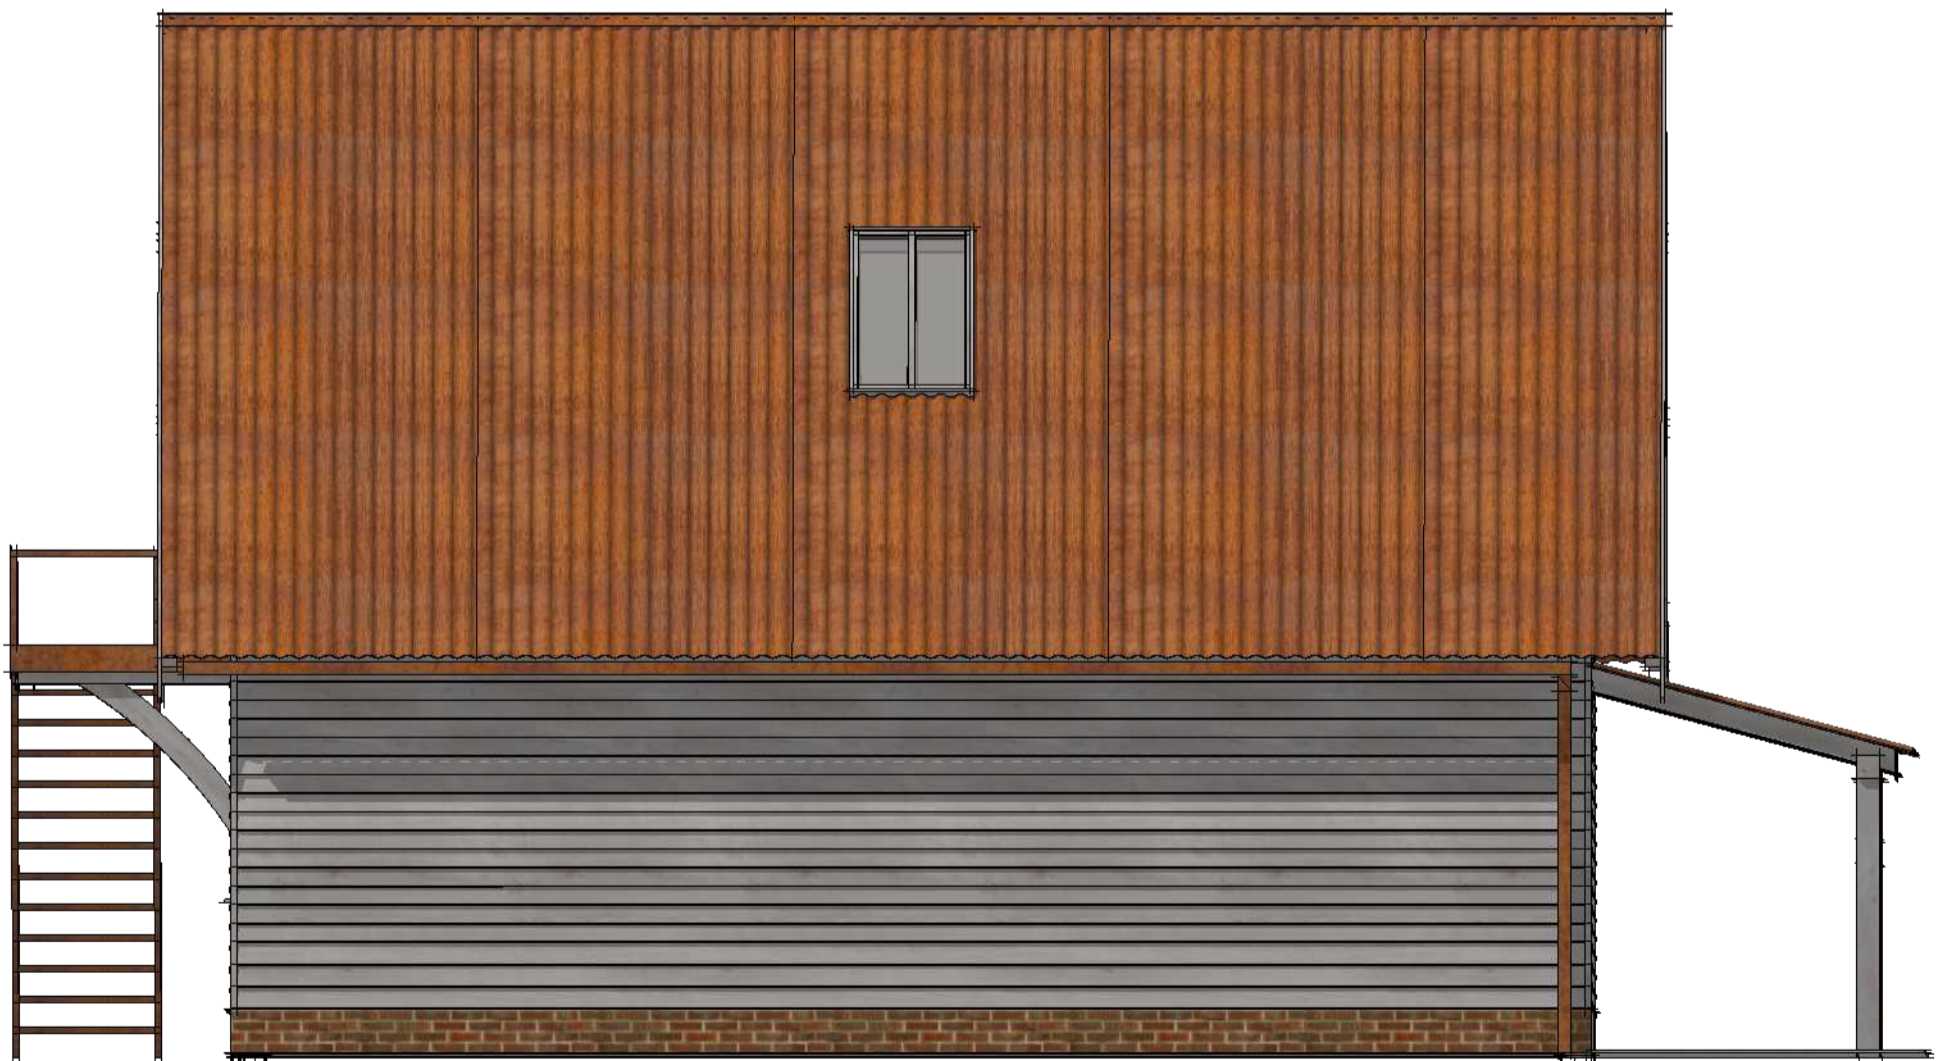

**Rear Elevation
1:50 @ A3
Amended design**