
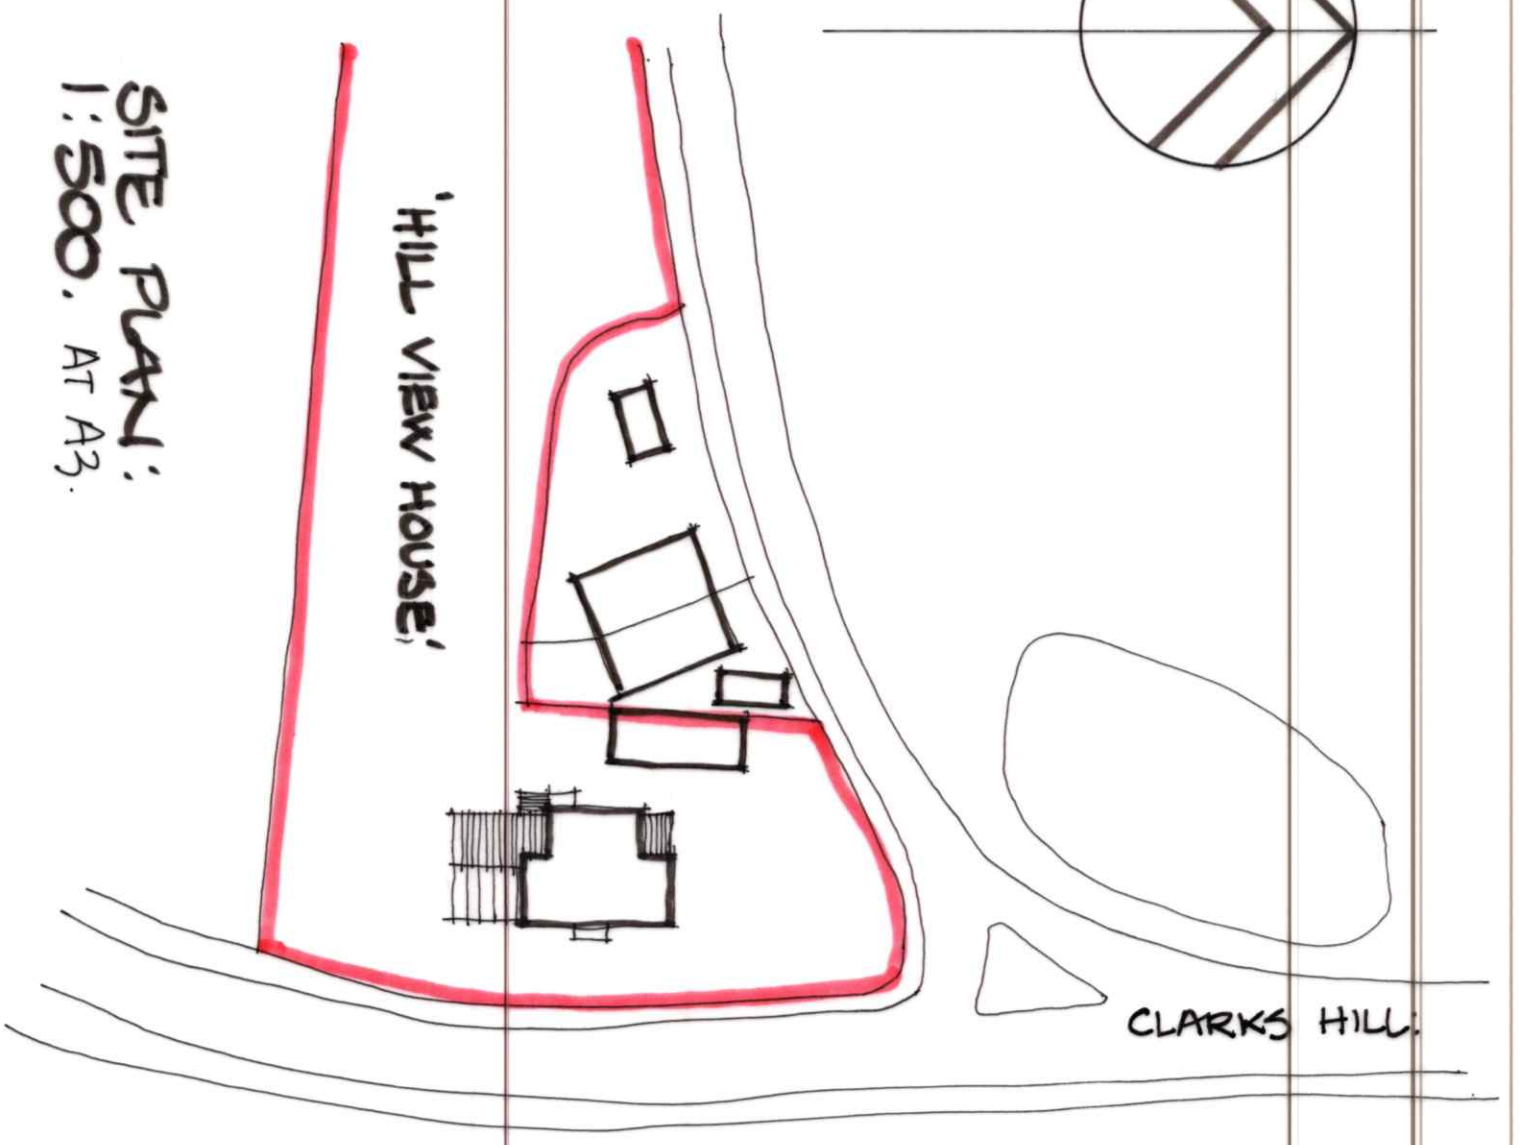


LOCATION PLAN:  
1:1250. AT A3.

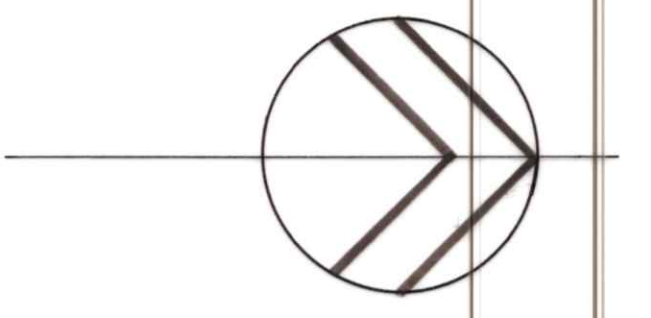

SITE PLAN:  
1:500. AT A3.

'HILL VIEW HOUSE' CLARKS HILL, WYEBREAD, DISS, NORFOLK.

APRIL 2022, DWA: 259: 5.