


Location Plan


1:1250

Purpose of Issue

notes

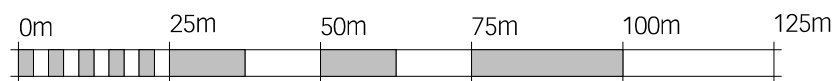

SCALE 1:1250

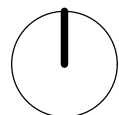

architect

HAYWARD MCMULLAN ARCHITECTS
The Stables, Braeside, 67 Burton Road, Melton Mowbray, LE13 1DL T.01664 566997 I.01664 566997 info@haywardmcmullan.com

project

The Lilacs, Costock

client

Mr and Mrs Butler

drawing title

Location Plan

scale @ A3

1:1250 LM

Project No.

2162

Drawing Number

A001

rev