
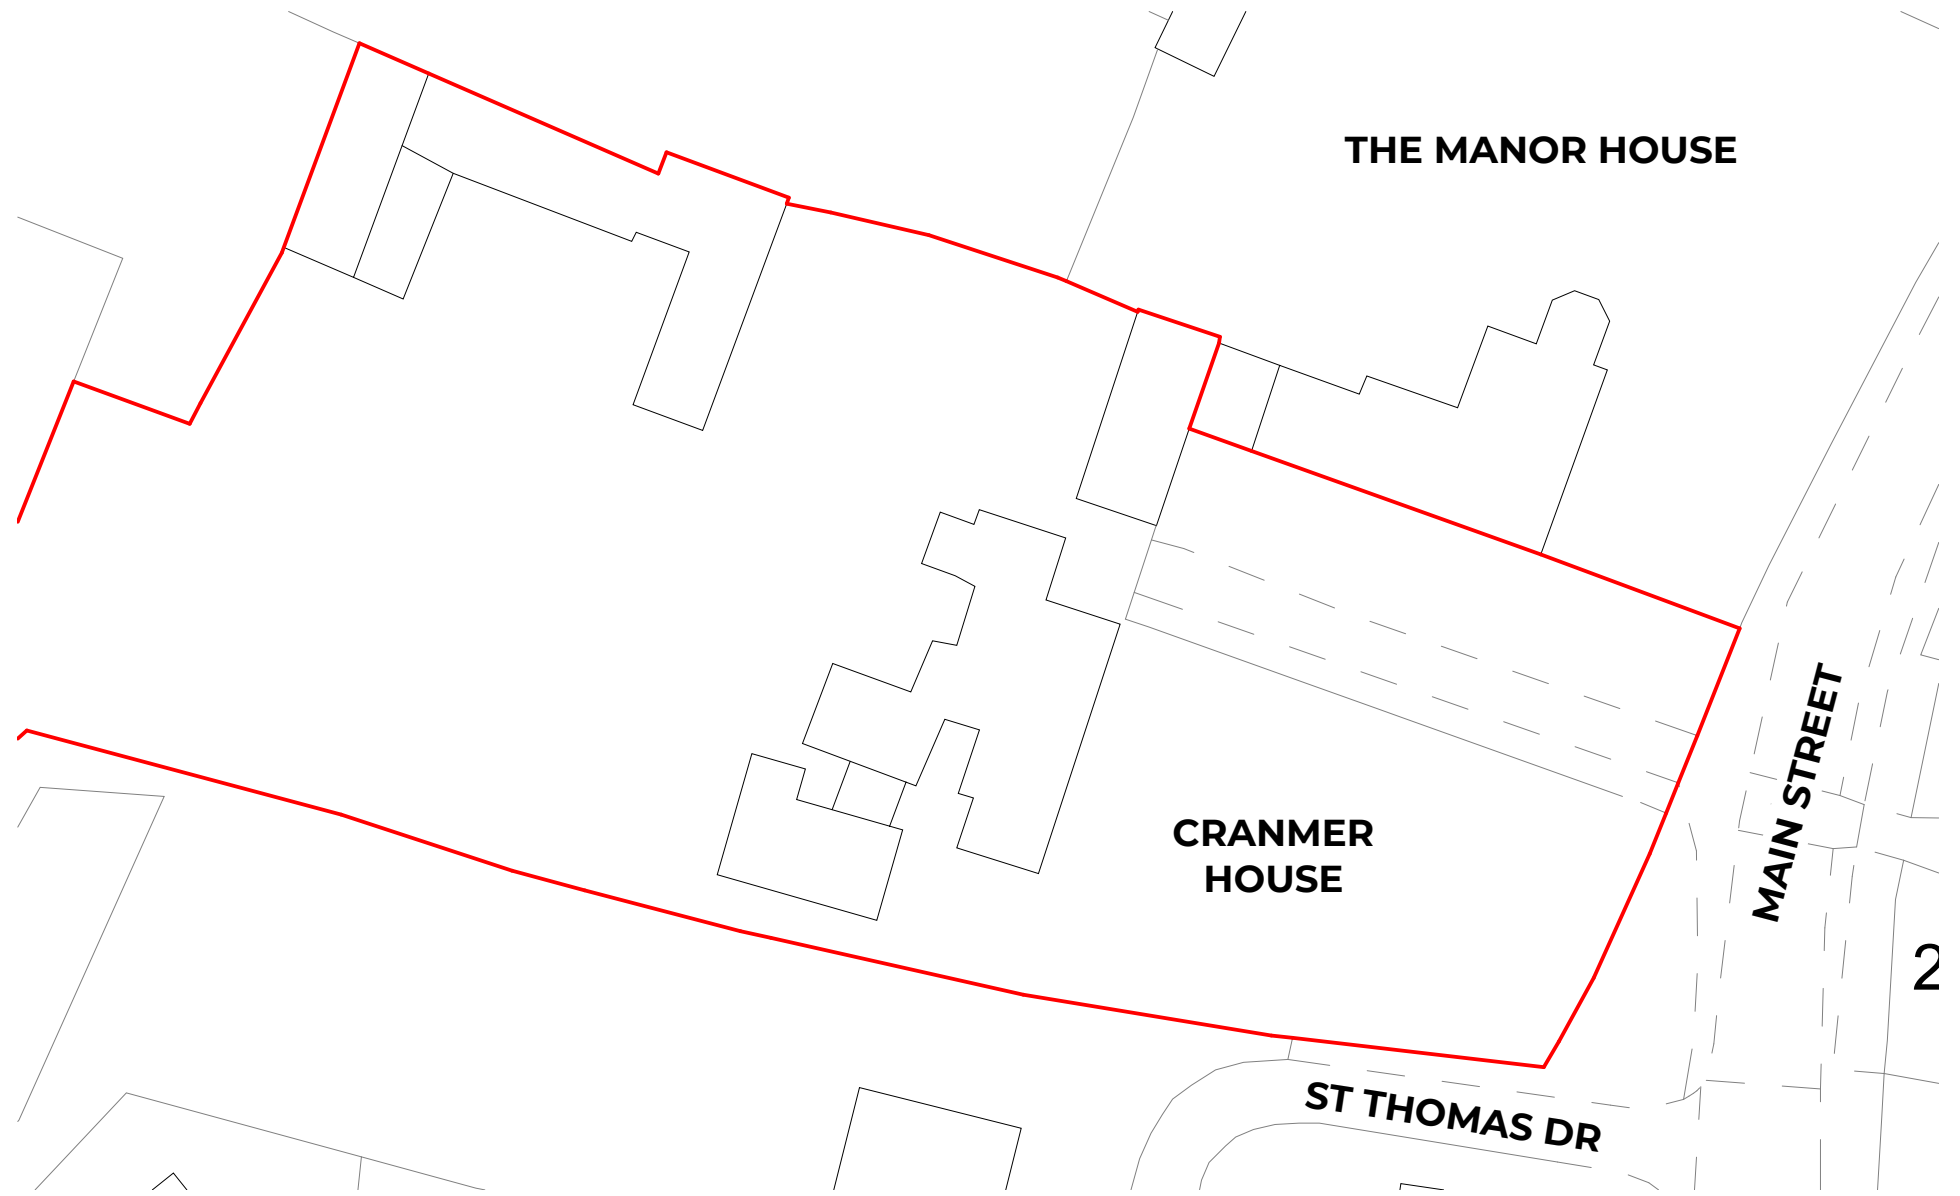



Site Location Plan

1:1250

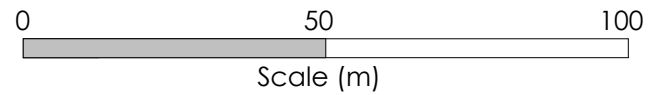

Site Block Plan

1:500

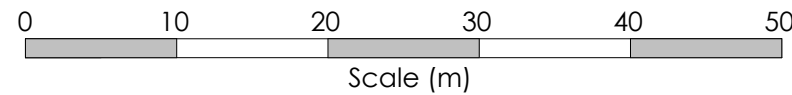

KOR ARCHITECTS
 T 07841 511909 W www.korarchitects.co.uk E info@korarchitects.co.uk A 16 Commerce Square, Nottingham, NG1 1HS

SCALE
As indicated

SHEET SIZE
A3

PROJECT Cranmer House Aslockton Nottinghamshire NG13 9AL		CLIENT Mr & Mrs Mann					
DRAWING TITLE Site Location and Block Plan							
PROJECT No. 2210	ORIGIN - KOR -	ZONE B1	LEVEL - 00 -	TYPE - DR -	ROLE A	NUMBER 001	STATUS S2
INTERNAL PROJECT No. 2210		PROJECT STATUS PLANNING		REVISION DATE 25.04.22		REVISION P01	

All rights described in chapter IV of the copyright, designs and patents act 1988 have been generally asserted. Where any drawing is to be read in conjunction with another, including specialists, the two drawings shall be cross-checked and any discrepancies reported to the architect before work is put in hand. All dimensions are in millimeters, all levels are in metres, unless shown otherwise. Any discrepancies in dimensions or details on or between these drawings/specifications should be drawn to the attention of the KOR Architects and of the engineer in writing for clarification. Drawing prepared solely for the use of client, as detailed in text box, and is not to be copied, lent or used by any third party without written permission.

P01	25.04.22	JK	JK	Planning issue	
REV	DATE	DRAWN BY	CHEK'D BY	DESCRIPTION	

© COPYRIGHT