


External Elevation of Lightwell

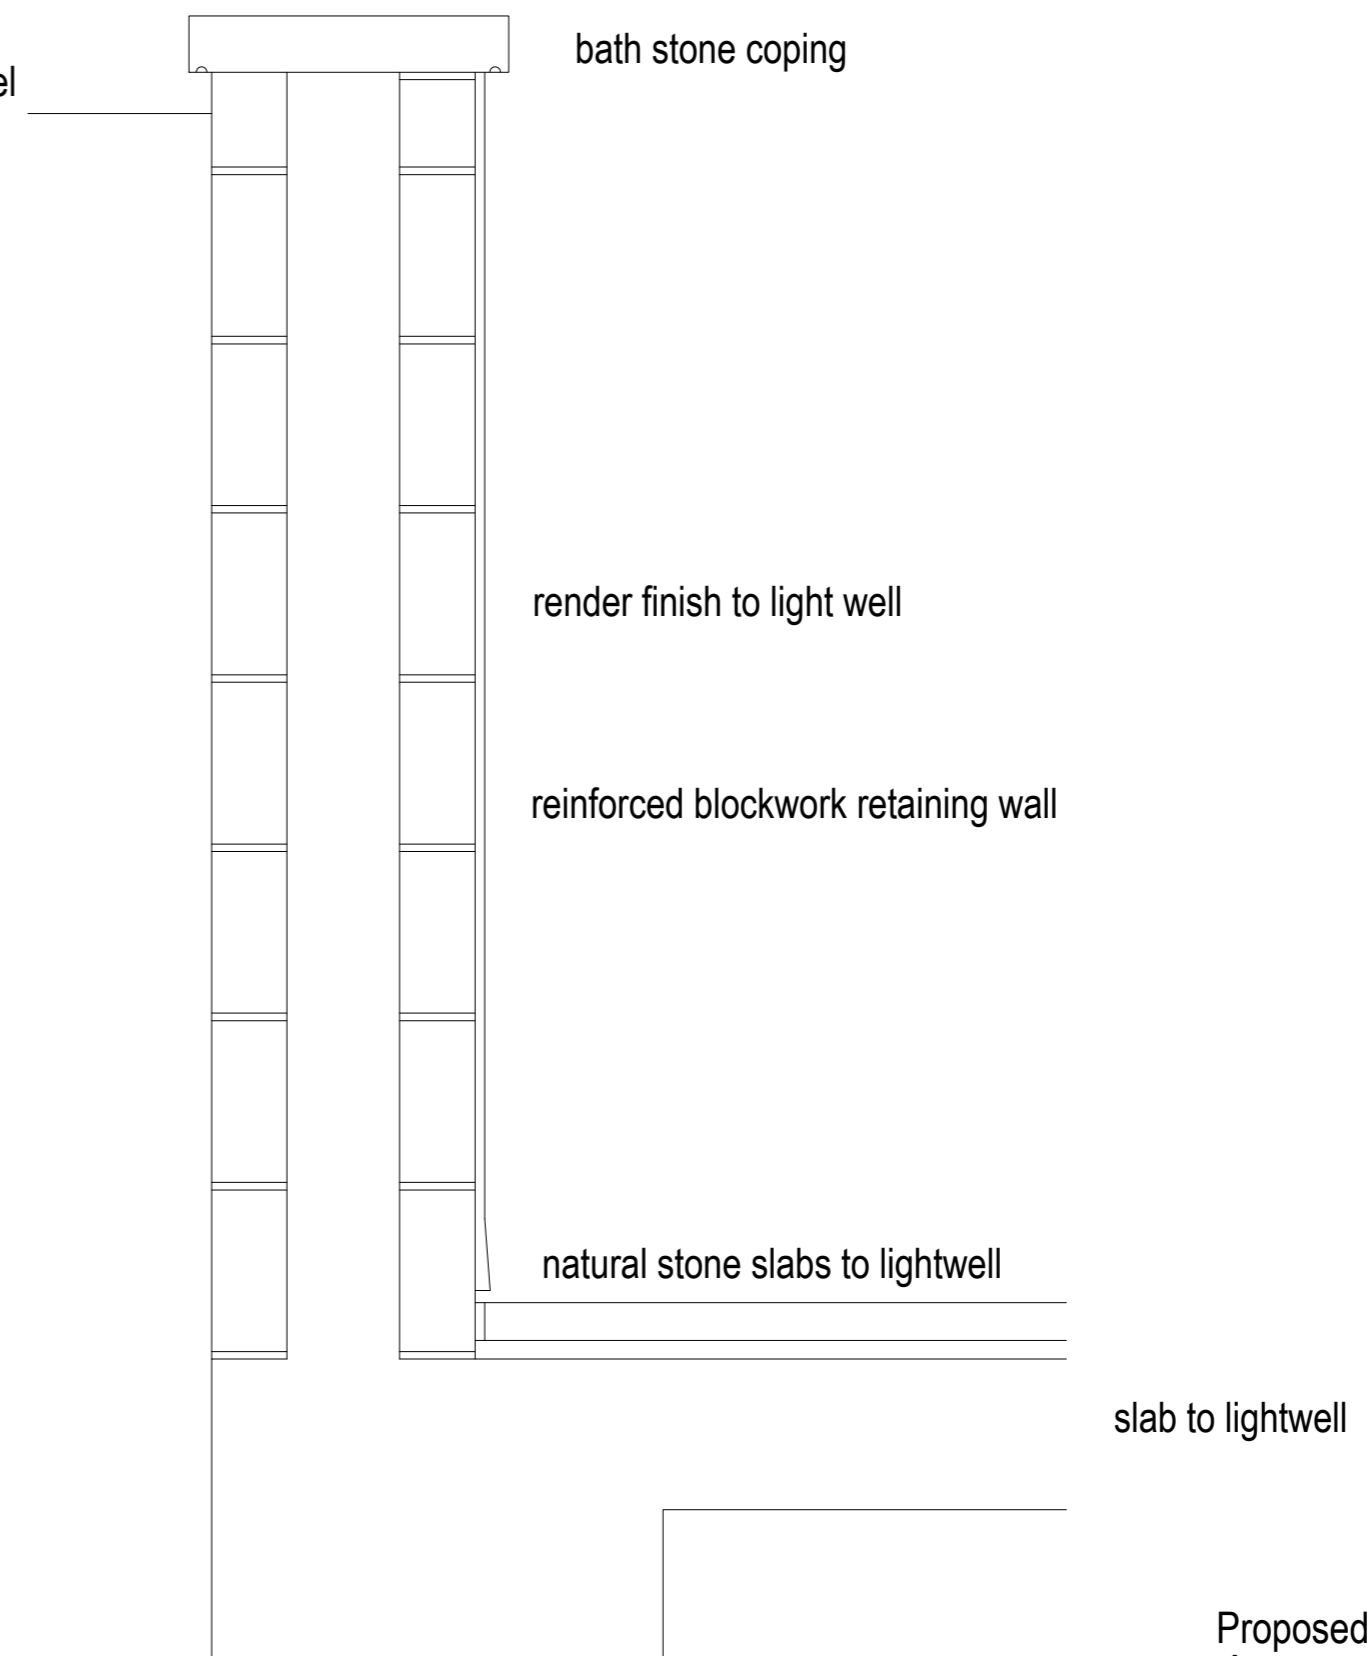

Lightwell Section