


Bike Store
Scale 1:50



Bin Store
Scale 1:25

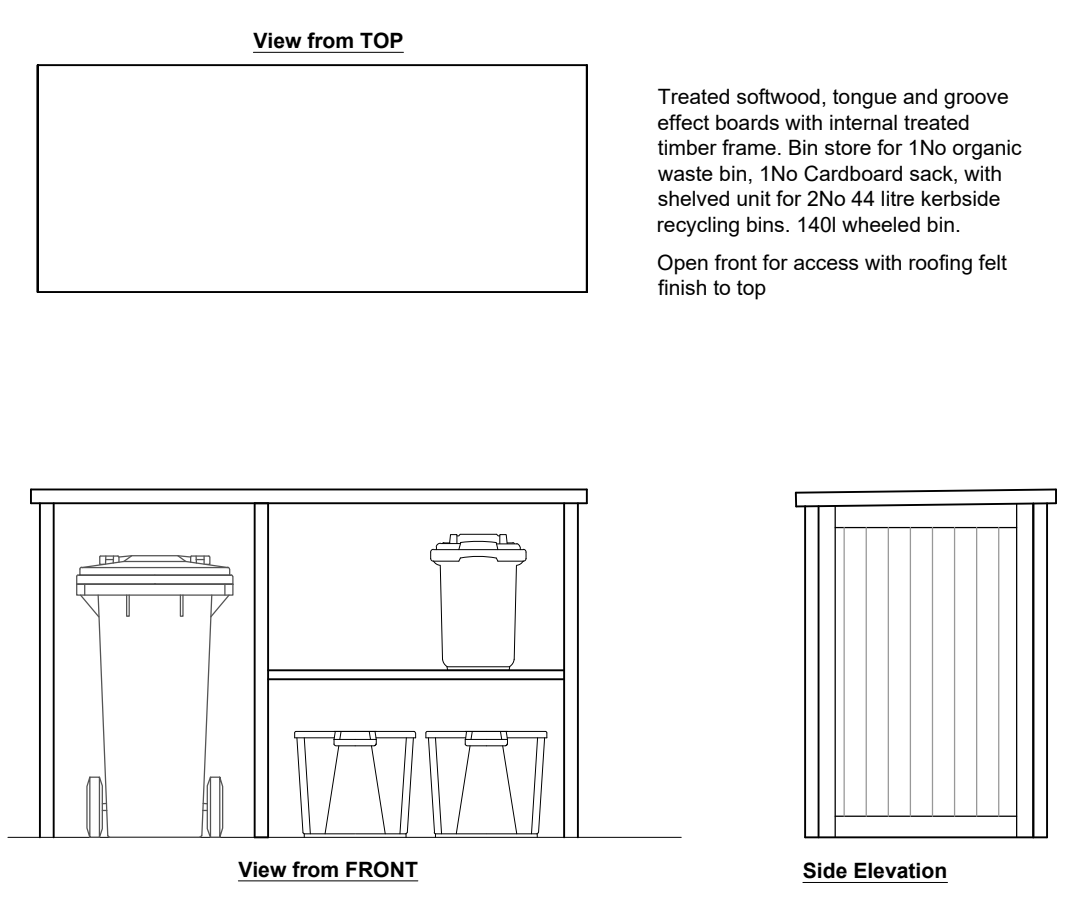

PROJECT:
**327 Greystoke Ave
Bristol**

TITLE:
**Existing & Proposed
Block Plans**

SCALE: 1:200@A1 DATE: Aug 2021 DRAWN BY: ams

DRAWING NUMBER: 3959.PL.02 REVISION: B