




Responsibility is not accepted for errors made by others in scaling from this drawing. All construction information should be taken from figured dimensions only. All dimensions are in millimetres unless otherwise stated. All dimensions to be verified on site before proceeding with the work. Any discrepancies to be notified in writing to Architect immediately

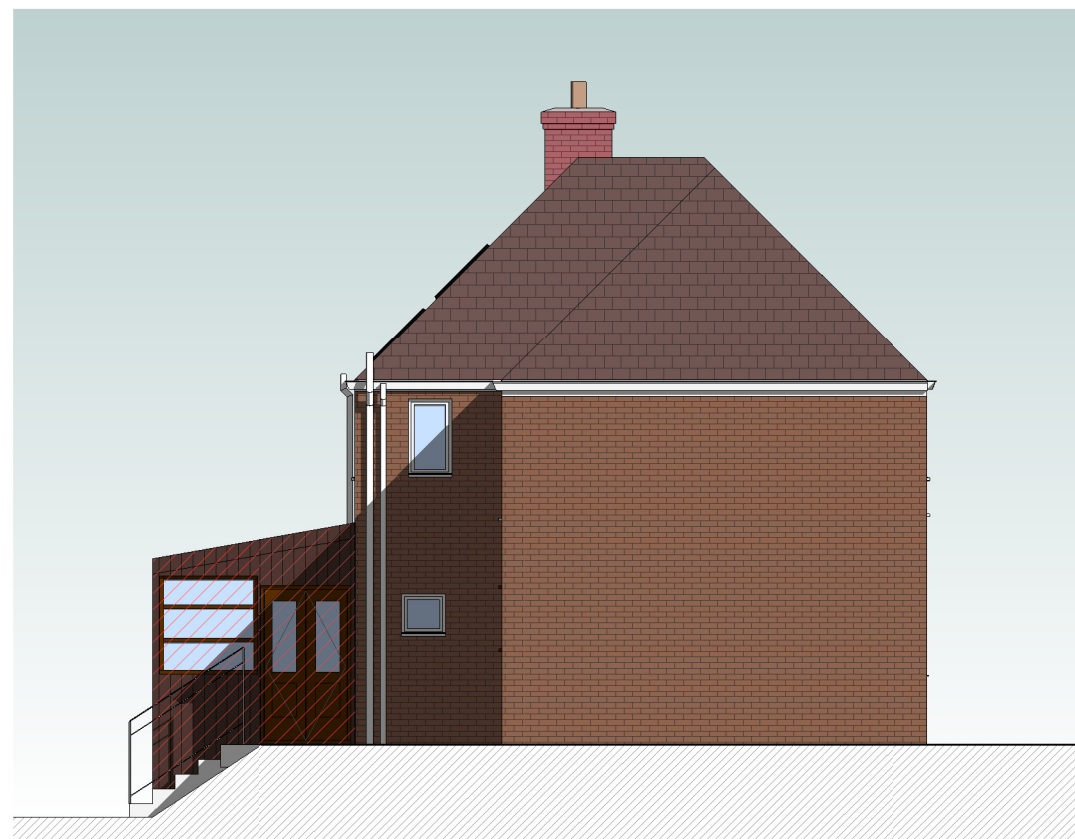


Downtakings subject to structural survey and inspection by engineer

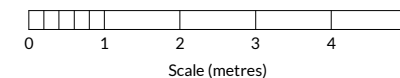

A ELEVATION A - AS EXISTING
1:100

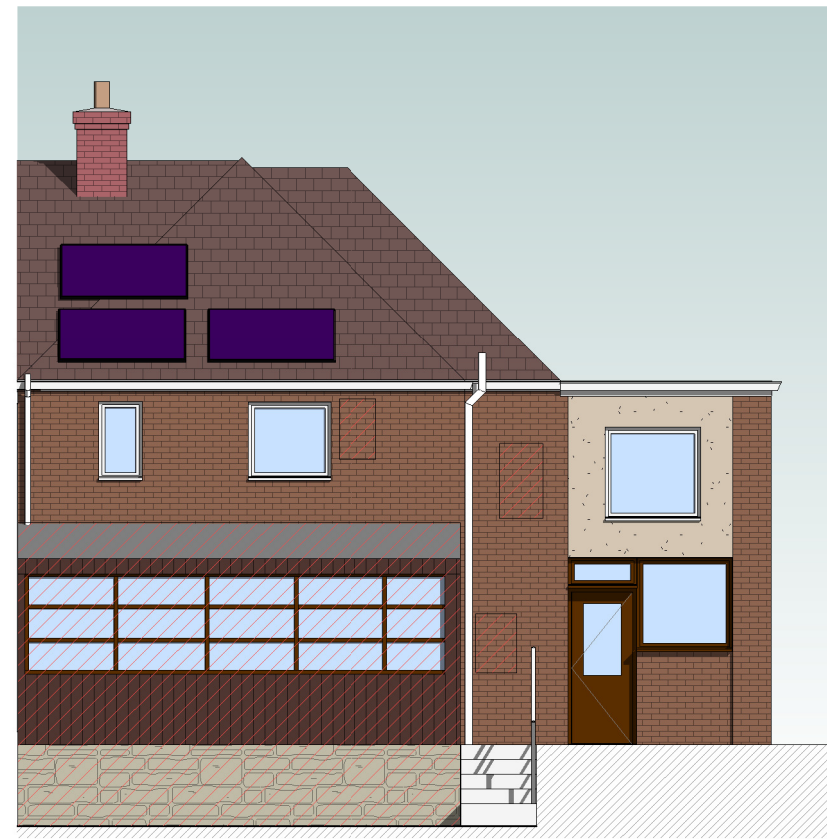

B ELEVATION B - AS EXISTING
1:100

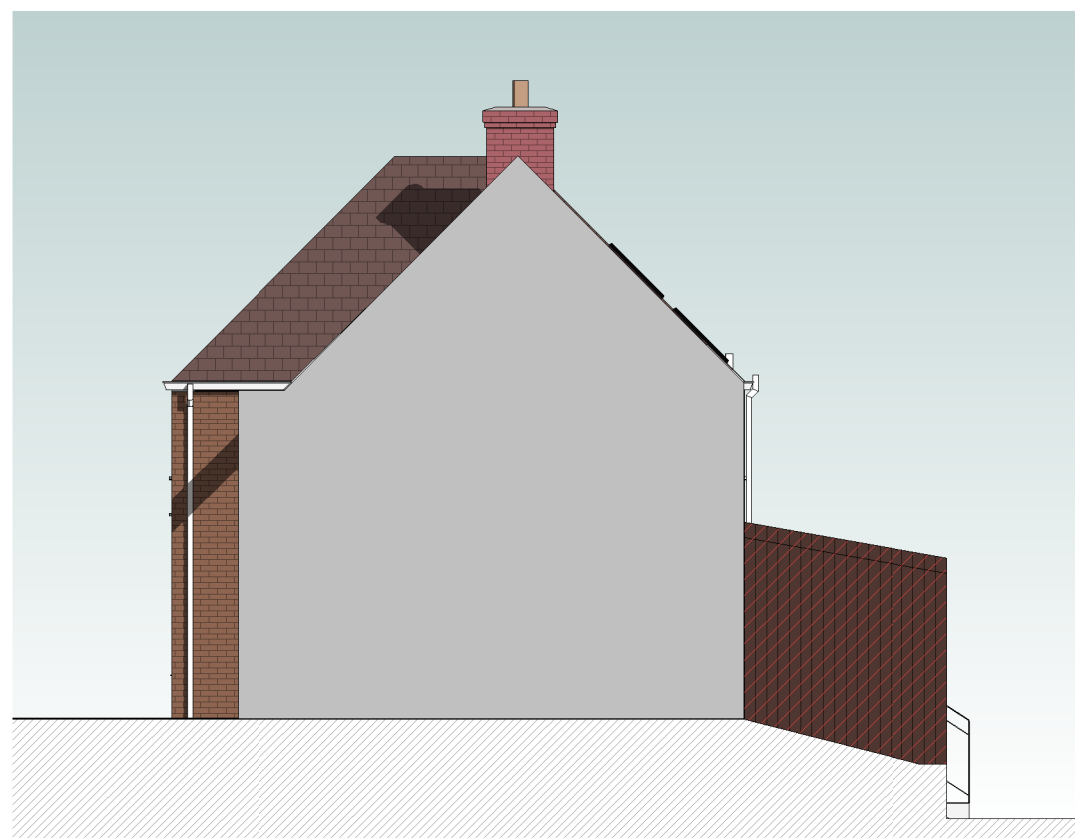

C ELEVATION C - AS EXISTING
1:100



D ELEVATION D - AS EXISTING
1:100

Revision History

Rev.	Description	Date	By
C	Note about scaling removed	26/04/22	GR
B	PLANNING ISSUE	01/04/22	CM
A	CONCEPT ISSUE	11/03/22	KT



HOKO

THE HOMEOWNERS ARCHITECT

Project 111 Westbury Lane Coombe Dingle BS9 2PX

Client HANNAH BARNACLE

Project No. L22039

Drawing No. 002

Title ELEVATIONS - AS EXISTING

Scale As indicated@A3

Revision C

Status PLANNING

Drawn KT

Date 10/03/22