


REPLACEMENT BOUNDARY MAKE-UP AND LOCATION TO BE AGREED WITH THE NEIGHBOUR  
ASSUMED BOUNDARY TAKEN AT MIDPOINT OF 1M THICK HEDGE.

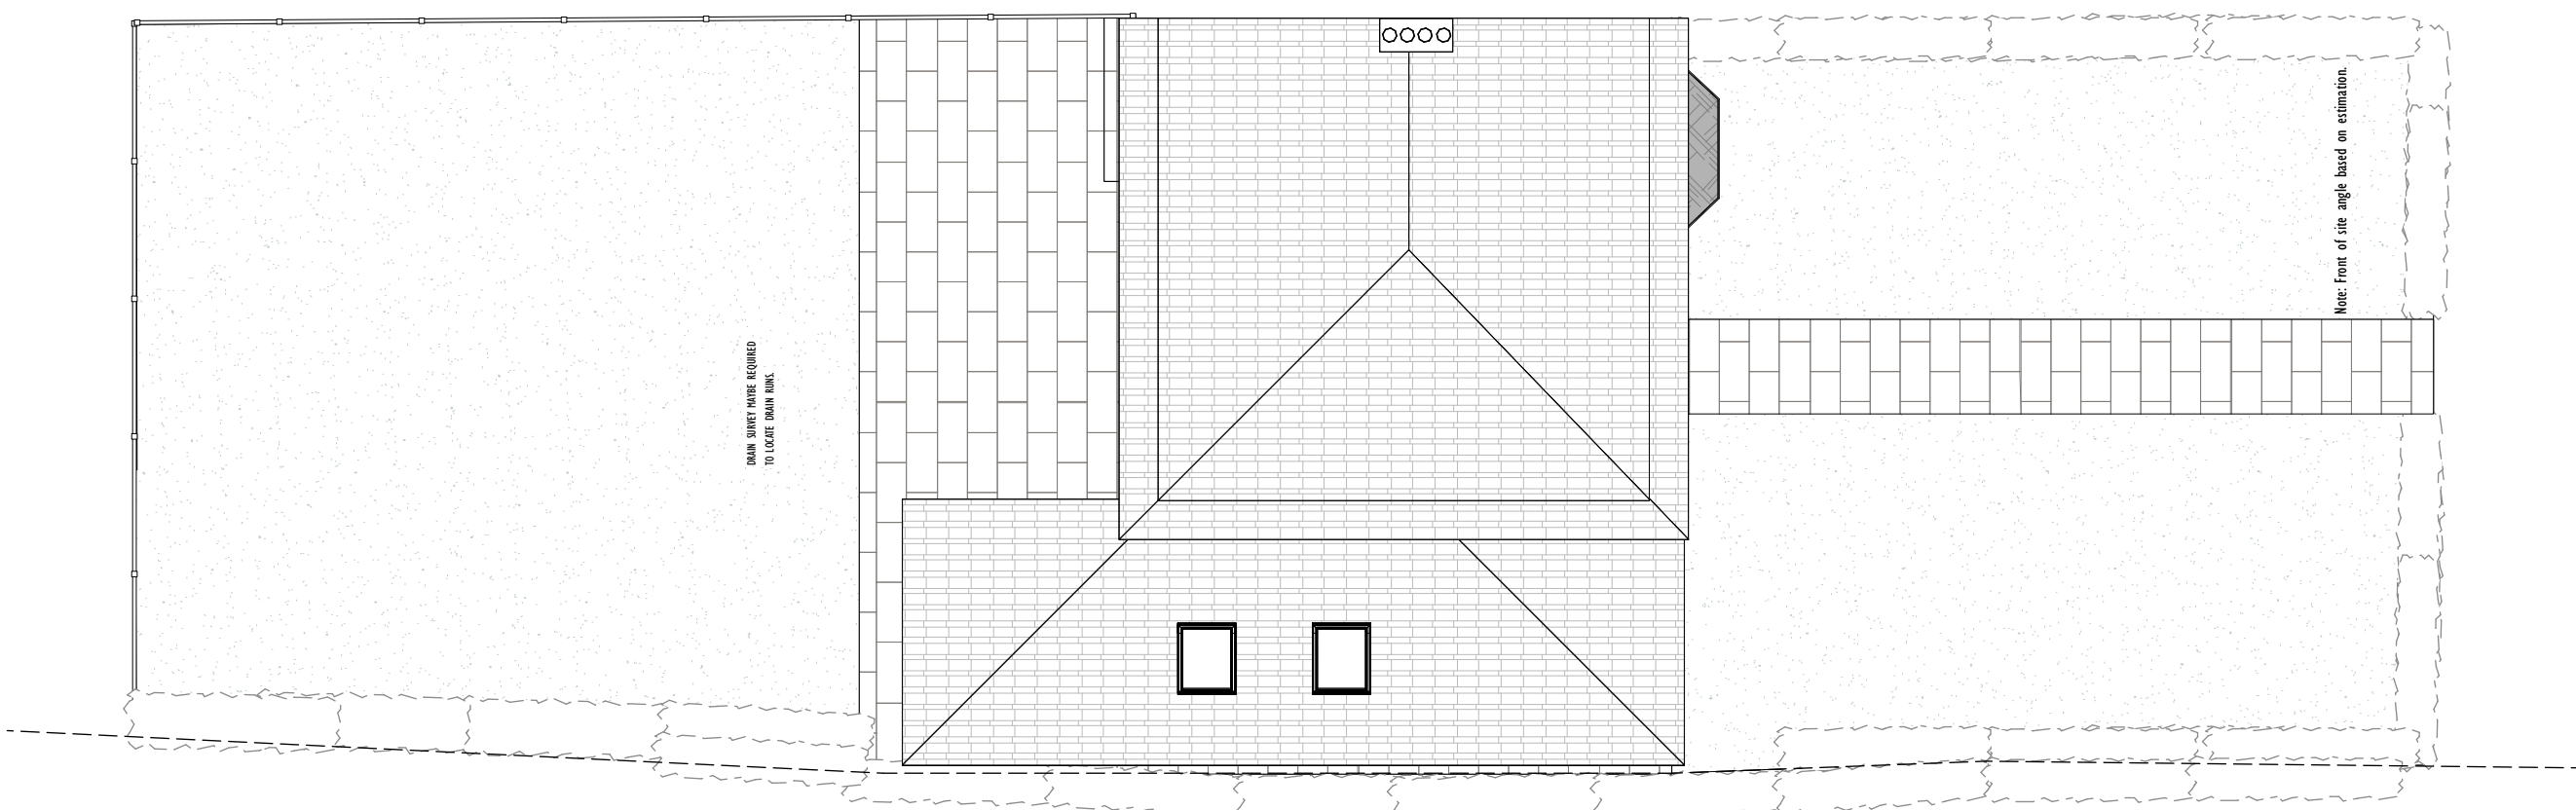

REPLACEMENT BOUNDARY MAKE-UP AND LOCATION TO BE AGREED WITH THE NEIGHBOUR  
ASSUMED BOUNDARY TAKEN AT MIDPOINT OF 1M THICK HEDGE.

DRAIN SURVEY MAY BE REQUIRED  
TO LOCATE DRAIN MARKS.