



Fascia Elevation - LHS
scale 1:50

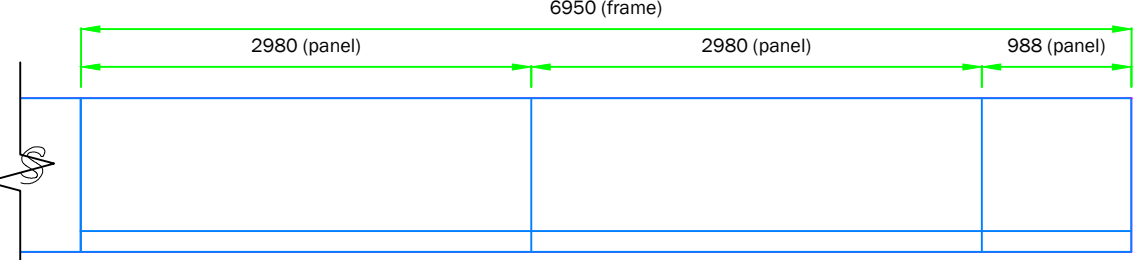


Fascia Elevation - RHS
scale 1:50

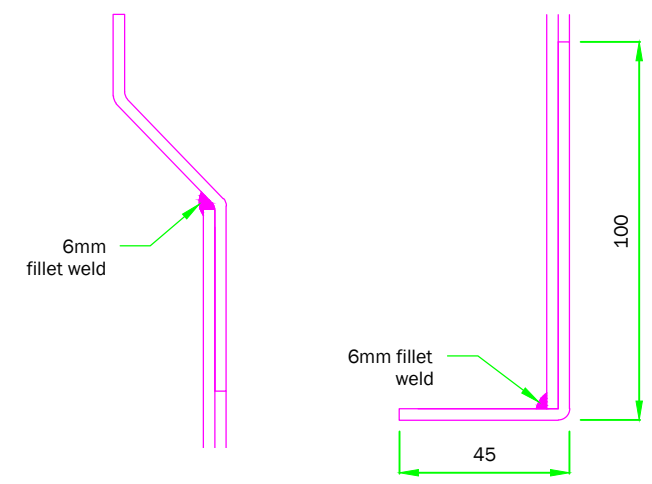


A Section A-A
scale 1:2


B Section B-B
scale 1:2

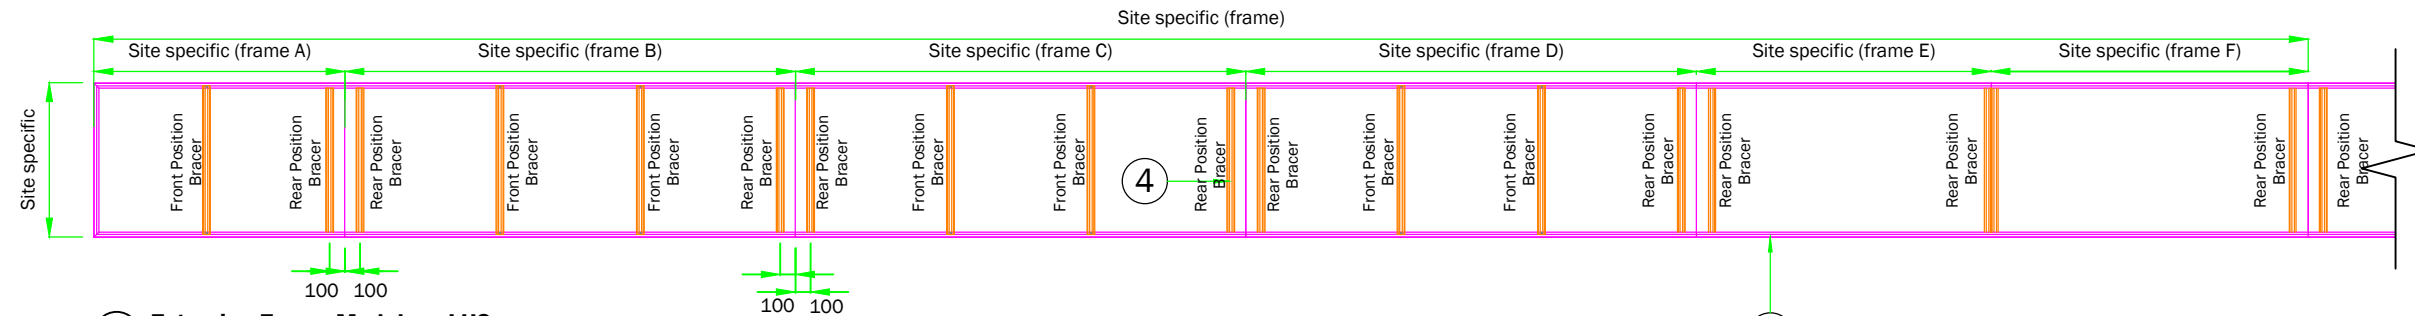



Extrusion Frame Modules - LHS
scale 1:50

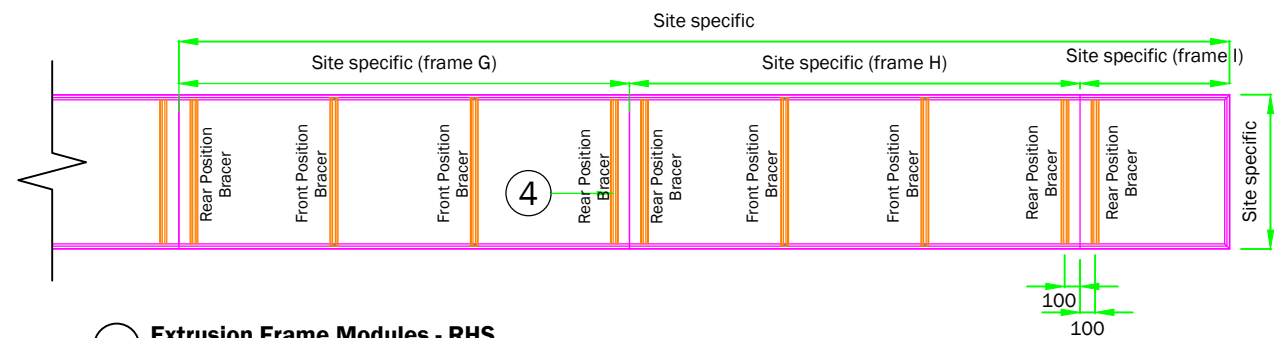

Extrusion Frame Modules - RHS
scale 1:50

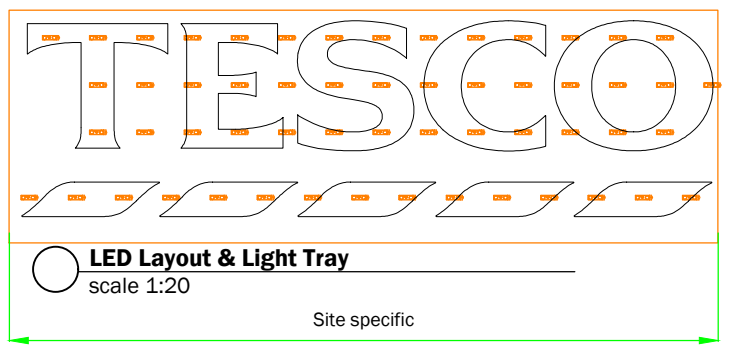

LED Layout & Light Tray
scale 1:20

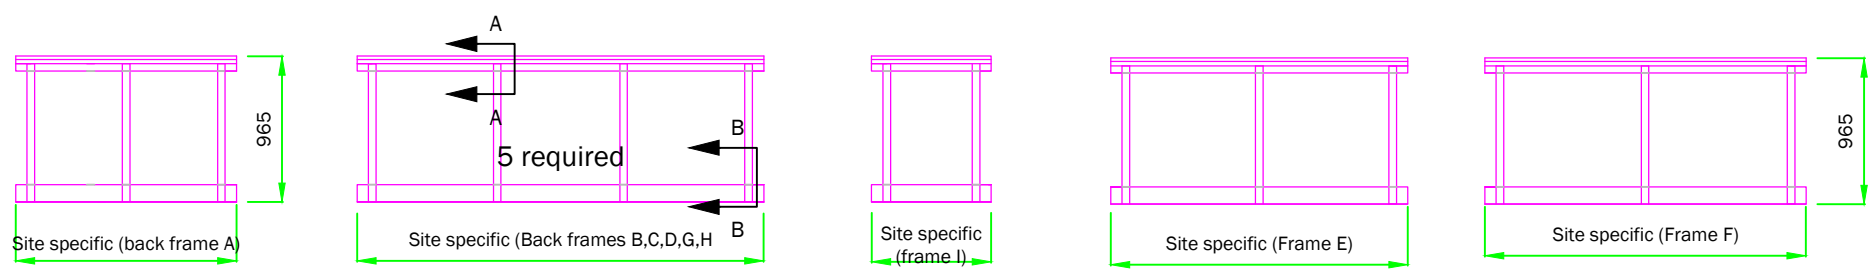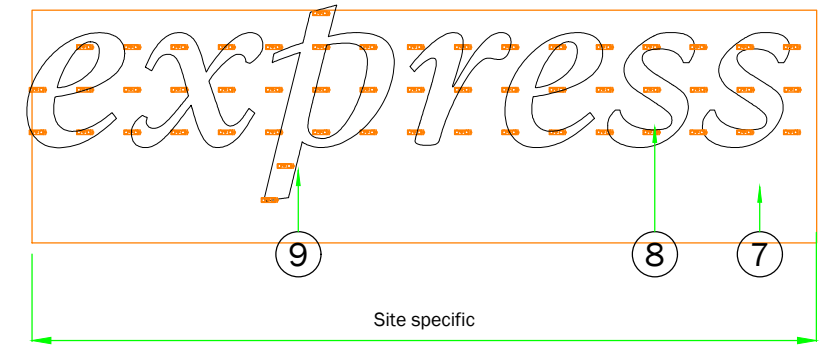

Back Frames
scale 1:50