



© The copyright of this drawing remains with Pro Vision and may not be reproduced in any form without prior written consent. Only scale from this drawing for the purposes of determining a planning application. Do not scale from this drawing for construction purposes. Any discrepancies between this and any other consultant's drawings should be reported to the Architect immediately. The contractor must check all dimensions before commencing work on site and all discrepancies reported to the Architect. No deviation from this drawing will be permitted without the prior consent of the Architect.

Ordnance Survey © Crown Copyright 2022. All rights reserved.
Licence number 100022432

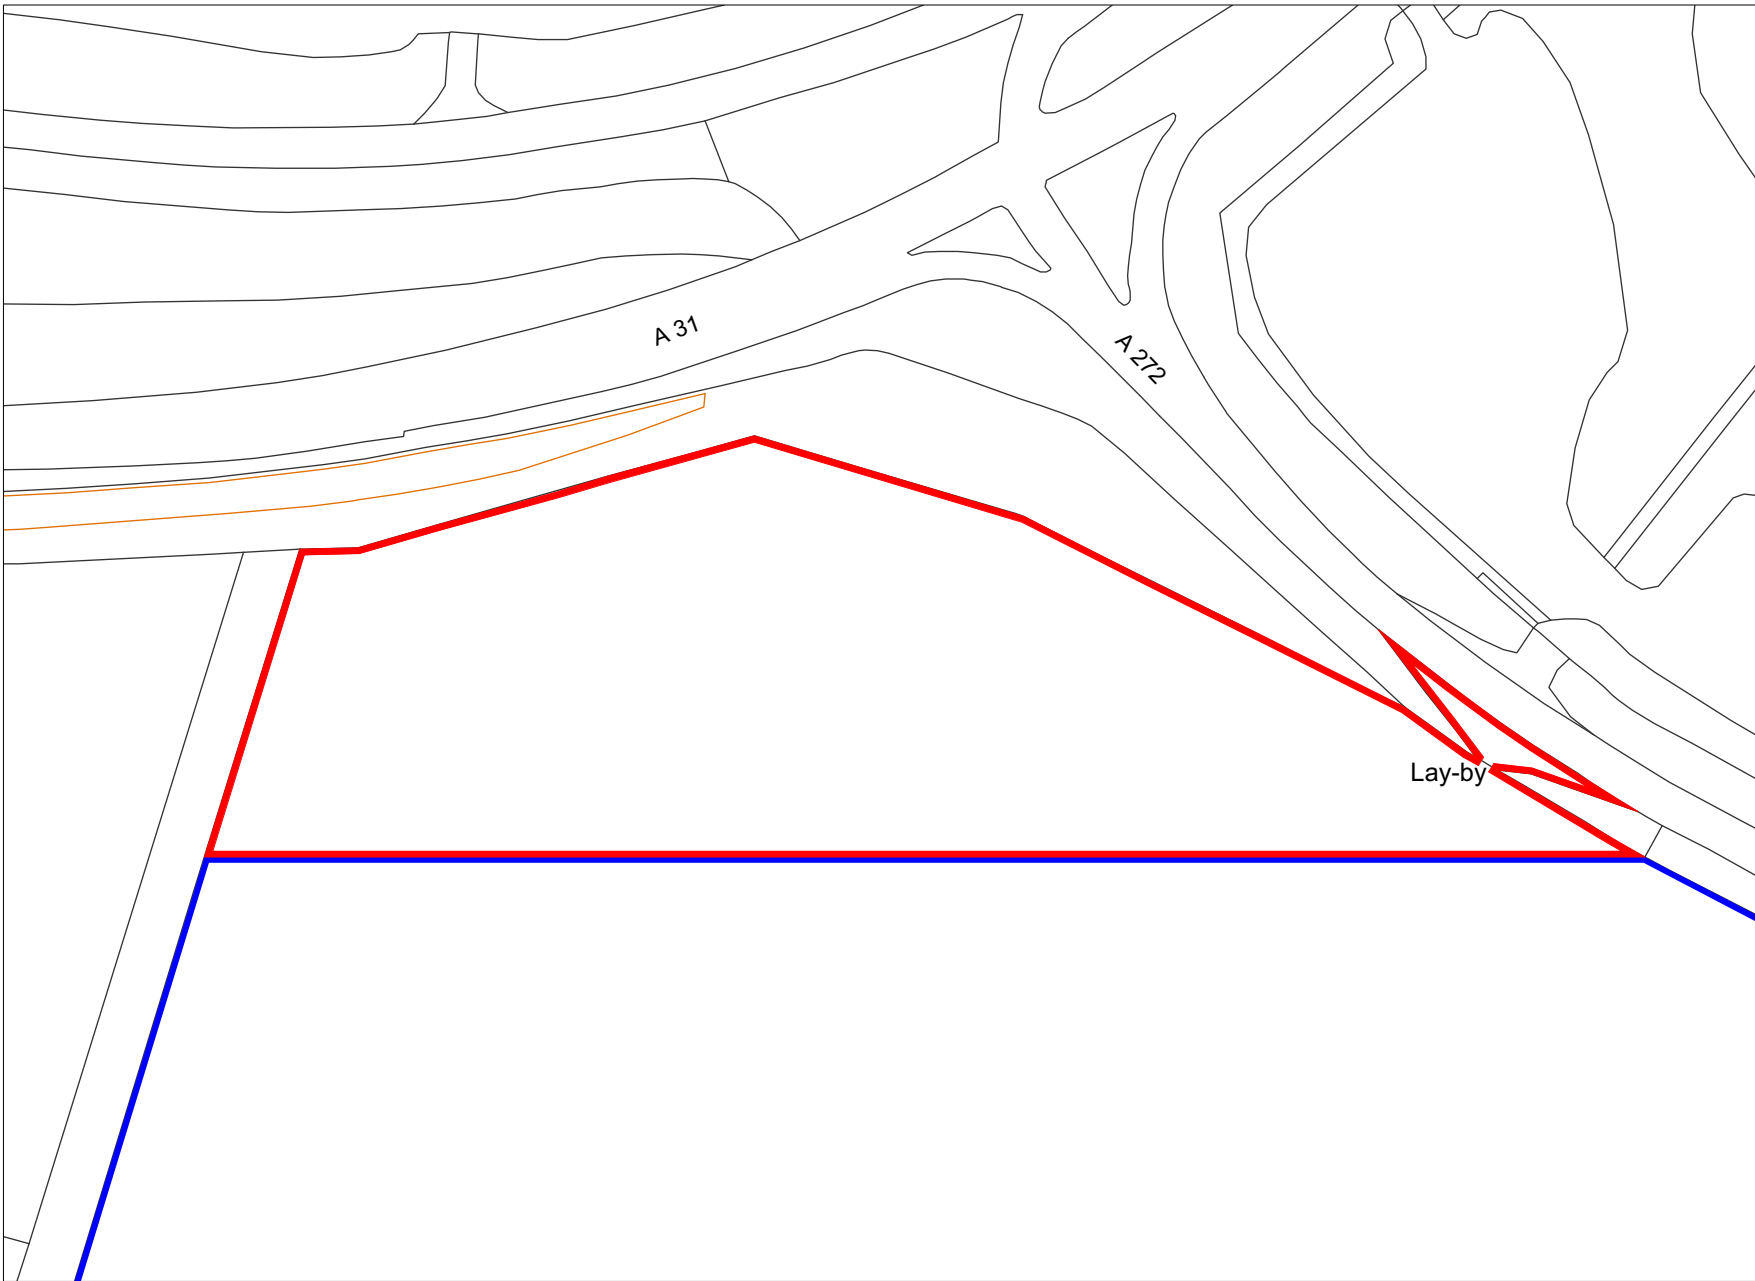

-  Application Site
-  Land in Same Ownership

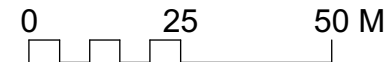

| REV: | DATE: | AMENDMENTS: | DRAWN: | CHECKED: |
|------|-------|-------------|--------|----------|
| # | | | | |
| | | | | |
| | | | | |
| | | | | |
| | | | | |
| | | | | |
| | | | | |
| | | | | |
| | | | | |
| | | | | |



CLIENT:
The Chilcomb Estate

PROJECT:
Chilcomb Barn

DRAWING:
Site Location Plan

DATE:
Feb 2022

SCALE: **1:1250**
 SIZE: **A4**
 JOB NO: **50860**
 DWG NO: **P0-01**
 REV: **#**



www.pro-vision.co.uk