
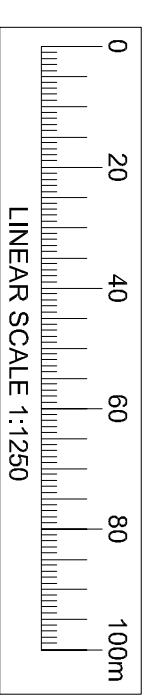


**Site Location Plan**

Scale 1:1250

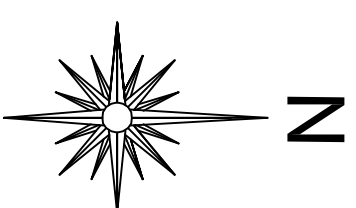

Revisions

---

**PLANNING**

---

Drawing Status

---

**CASON GREEN Associates**  
 Structural Engineers & Architectural Designers  
 T 01304 827883 [www.casongreen.co.uk](http://www.casongreen.co.uk)

---

Client **Gina Ruddock**

---

Project Title  
**Proposed Extension & Alterations at 35 Tower Hamlets Street, Dover**

---

Drawing Title  
**Site Location & Proposed Block Plan**

---

Scale 1:1250 & 1:200 Drawing No. **7415/A3/07**

---

Date April 2022

**Proposed Block Plan**

Scale 1:200