


1 PL_Apron - Typical Lighting Plan
1 : 20



2 PL_P_410 - Apron Lighting Short Section
1 : 20

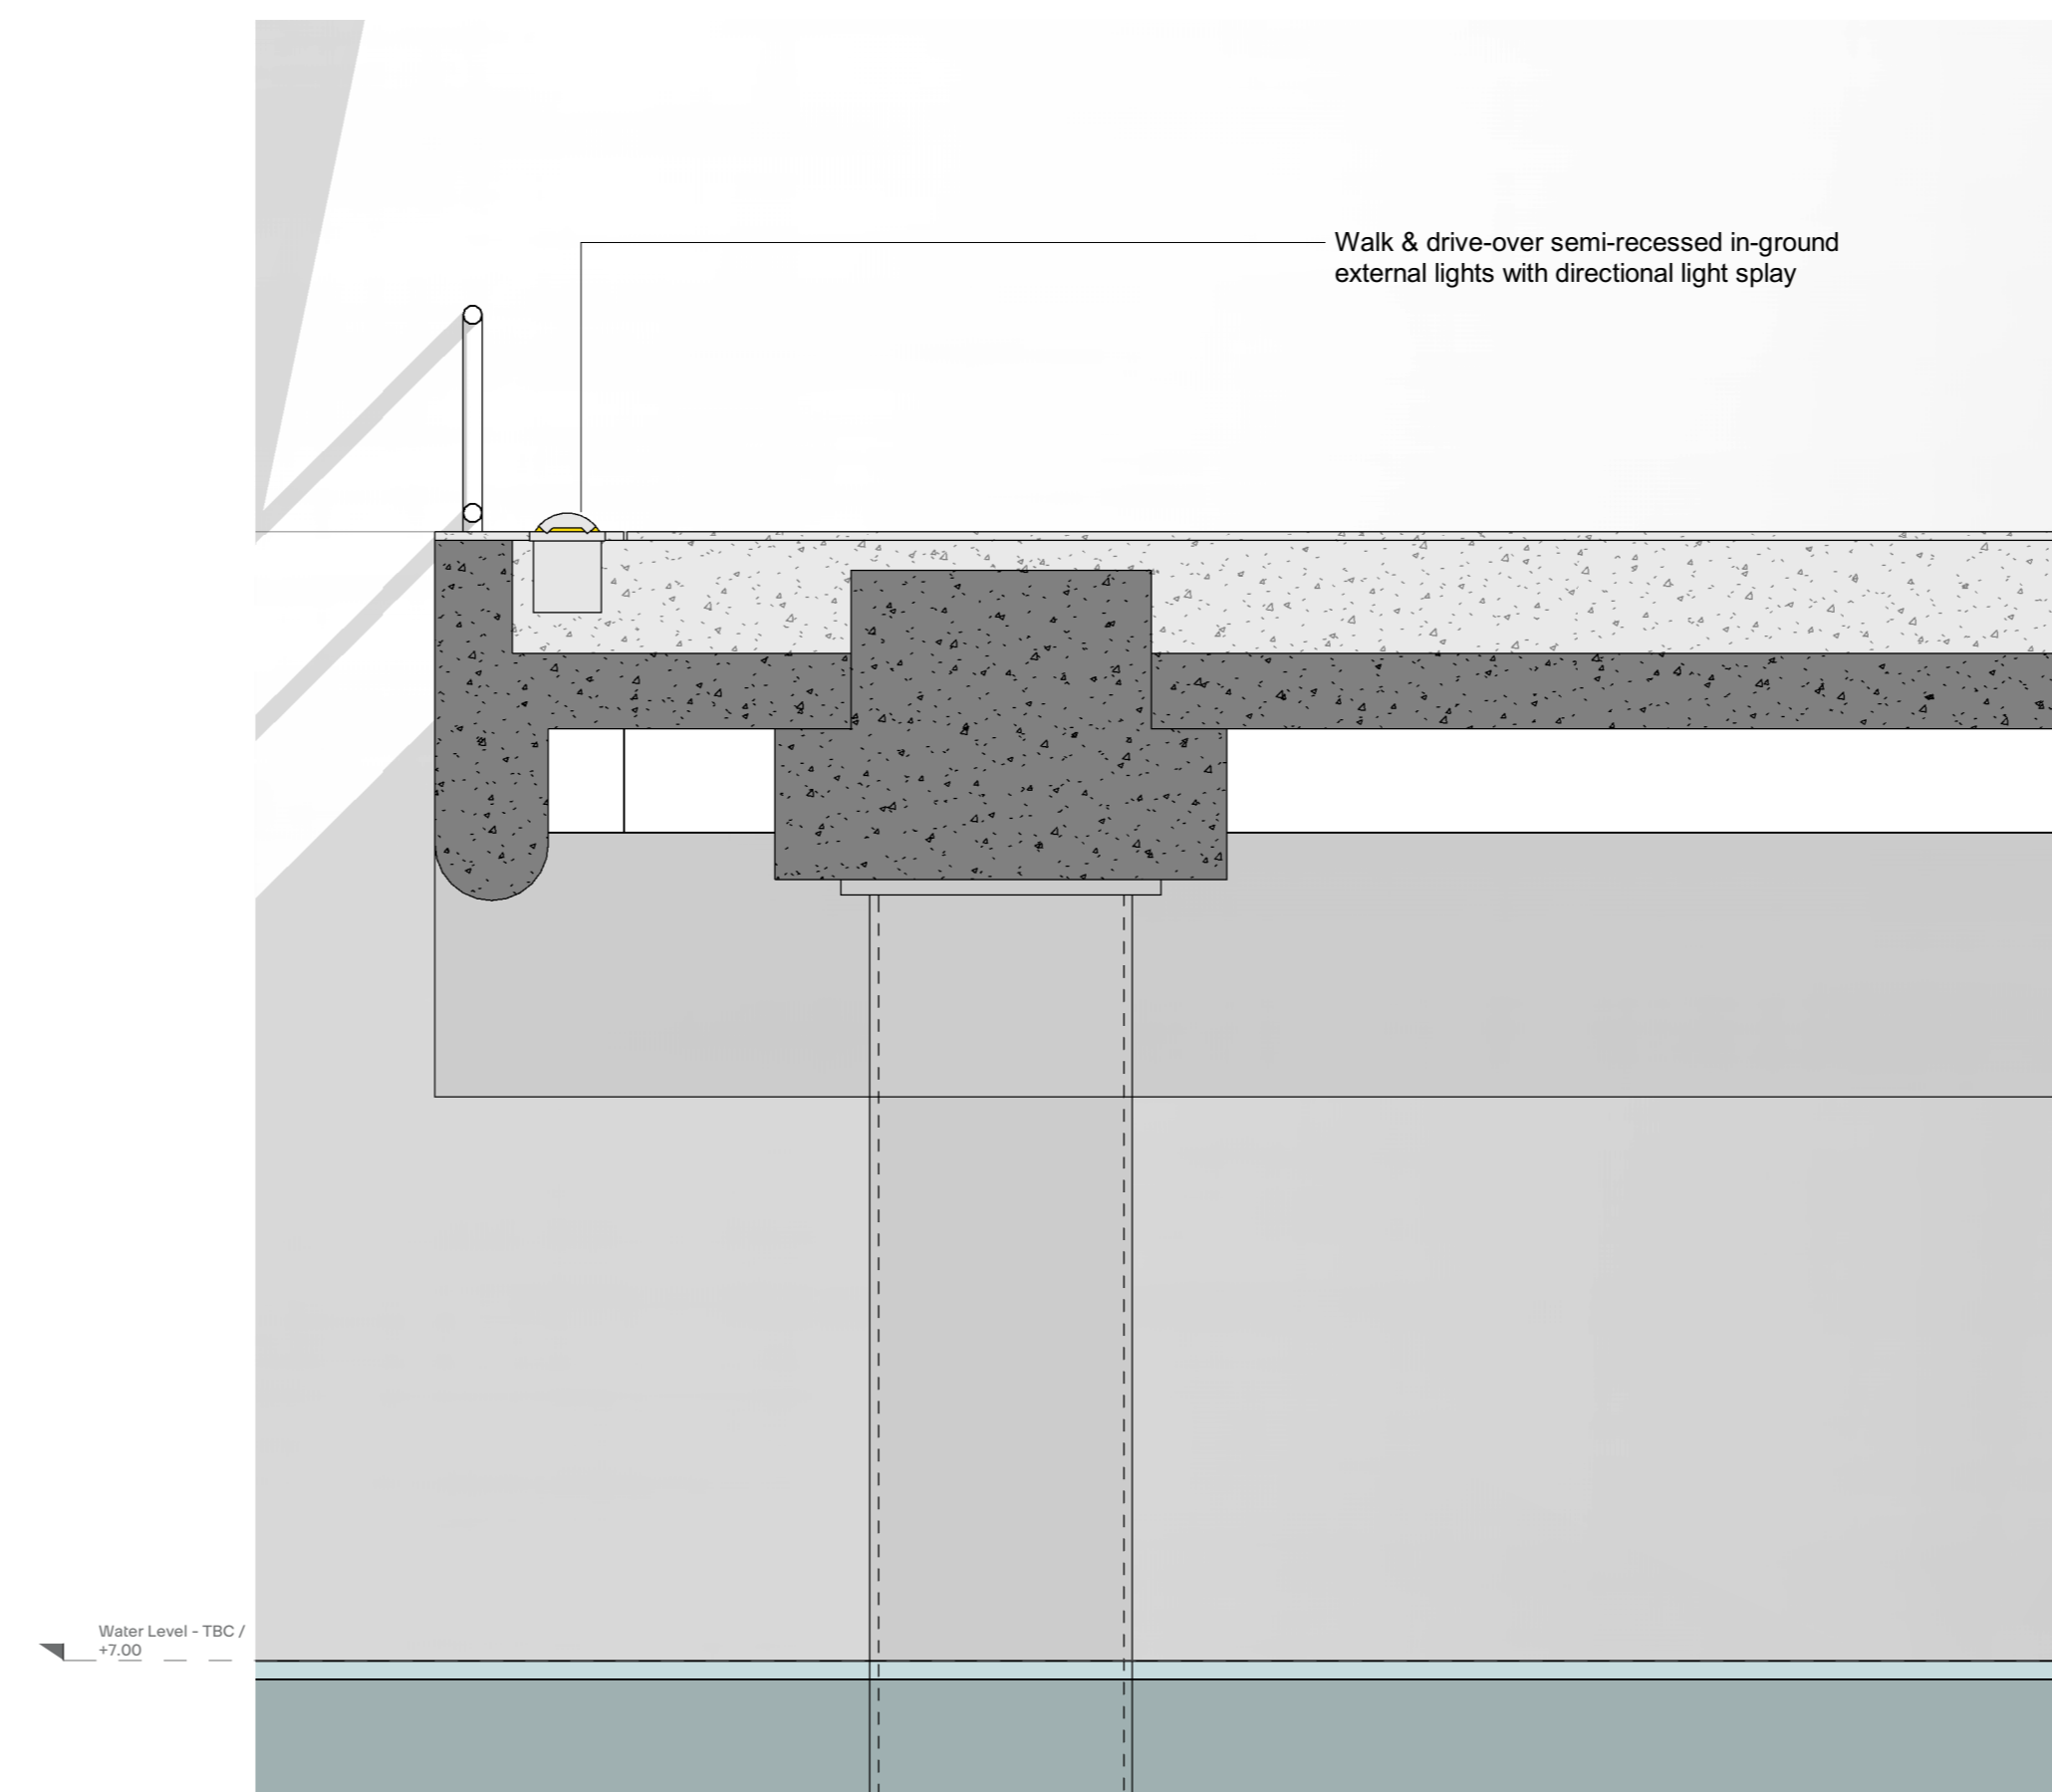