


openreach	Exchange Area: BROCKENHURST	Planning Ref/Tel No. DR1	
	Route Plan: NEW DUCT ALONG TRACK TO LITTLE GREENMOOR FARM BOLDRE SO418PH	DRN:	CKD: Date:
Scale: 1:4,000	Map Ref: 433136,099911	W.O. /AN	
		WL/SA No.	
		This material is Based upon Crown Copyright and is reproduced with the permission of Land and Property Services under delegated authority from the Controller of Her Majesty's Stationery Office, © Crown copyright and database rights Licence No 100,210	

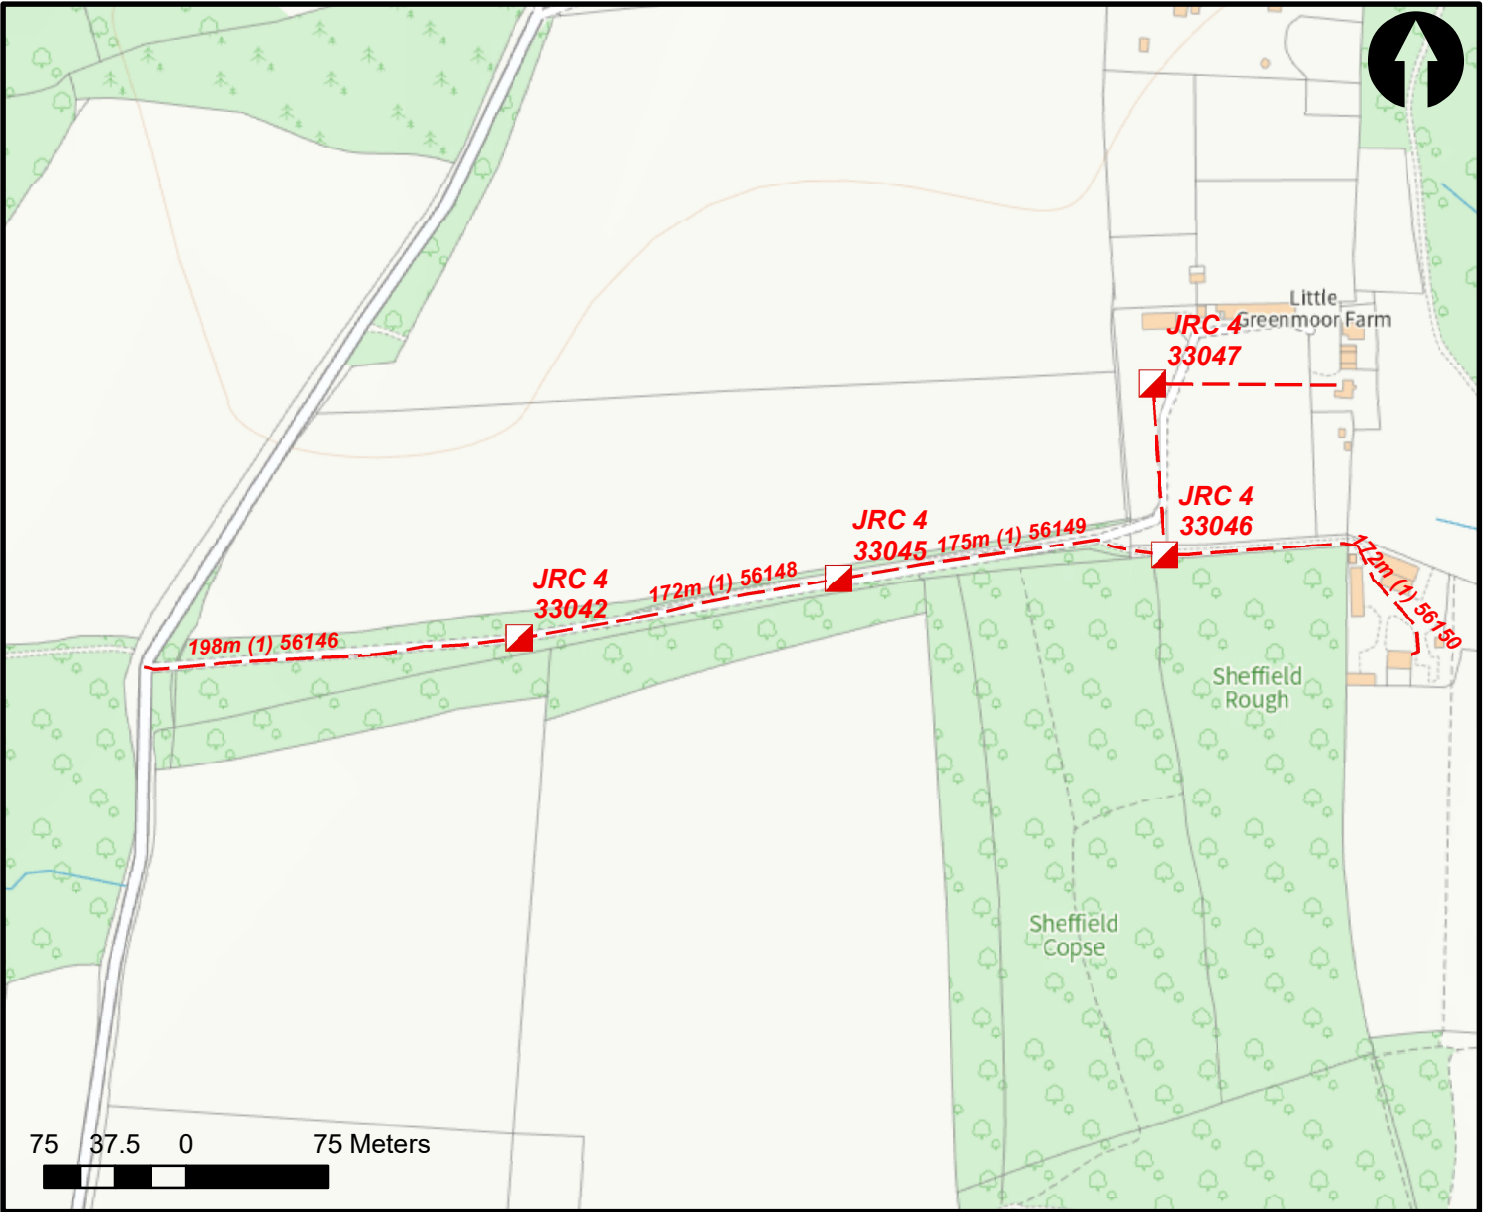

British Telecommunications plc.

Sections showing normal depth (not to scale)

DEPTH mm	Duct				Buried Cable
	CARRIAGEWAY (C/W) 900 " 600 FOOTWAY (F/W) 600 " 450 " 350 APPROXIMATE SIZES (FOR DUCT :- ACROSS BARREL)	<p>Up to 150mm</p>	<p>250mm</p>	<p>150mm</p>	<p>150mm</p>

- Notes :- 1. The actual course and depth of the proposed underground telecommunication apparatus is subject to deviation arising from unforeseen obstructions.
 2. This plan is not in respect of a service line.

BT Legend

	Underground Telecommunication Apparatus	Overhead	Pole	Stay	Manhole	Joint Box	Cabinet
Proposed							
Existing							