


openreach	Exchange Area: BURLEY	Planning Ref/Tel No. DR4		
	Route Plan: LYNDHURST ROAD BURLEY BH24 4HW	DRN:	CKD:	Date:
	Scale: 1:2,000	Map Ref: 422688,104645		
		W.O. /AN		
		WL/SA No. SA288307		
		This material is Based upon Crown Copyright and is reproduced with the permission of Land and Property Services under delegated authority from the Controller of Her Majesty's Stationery Office, © Crown copyright and database rights Licence No 100,210		

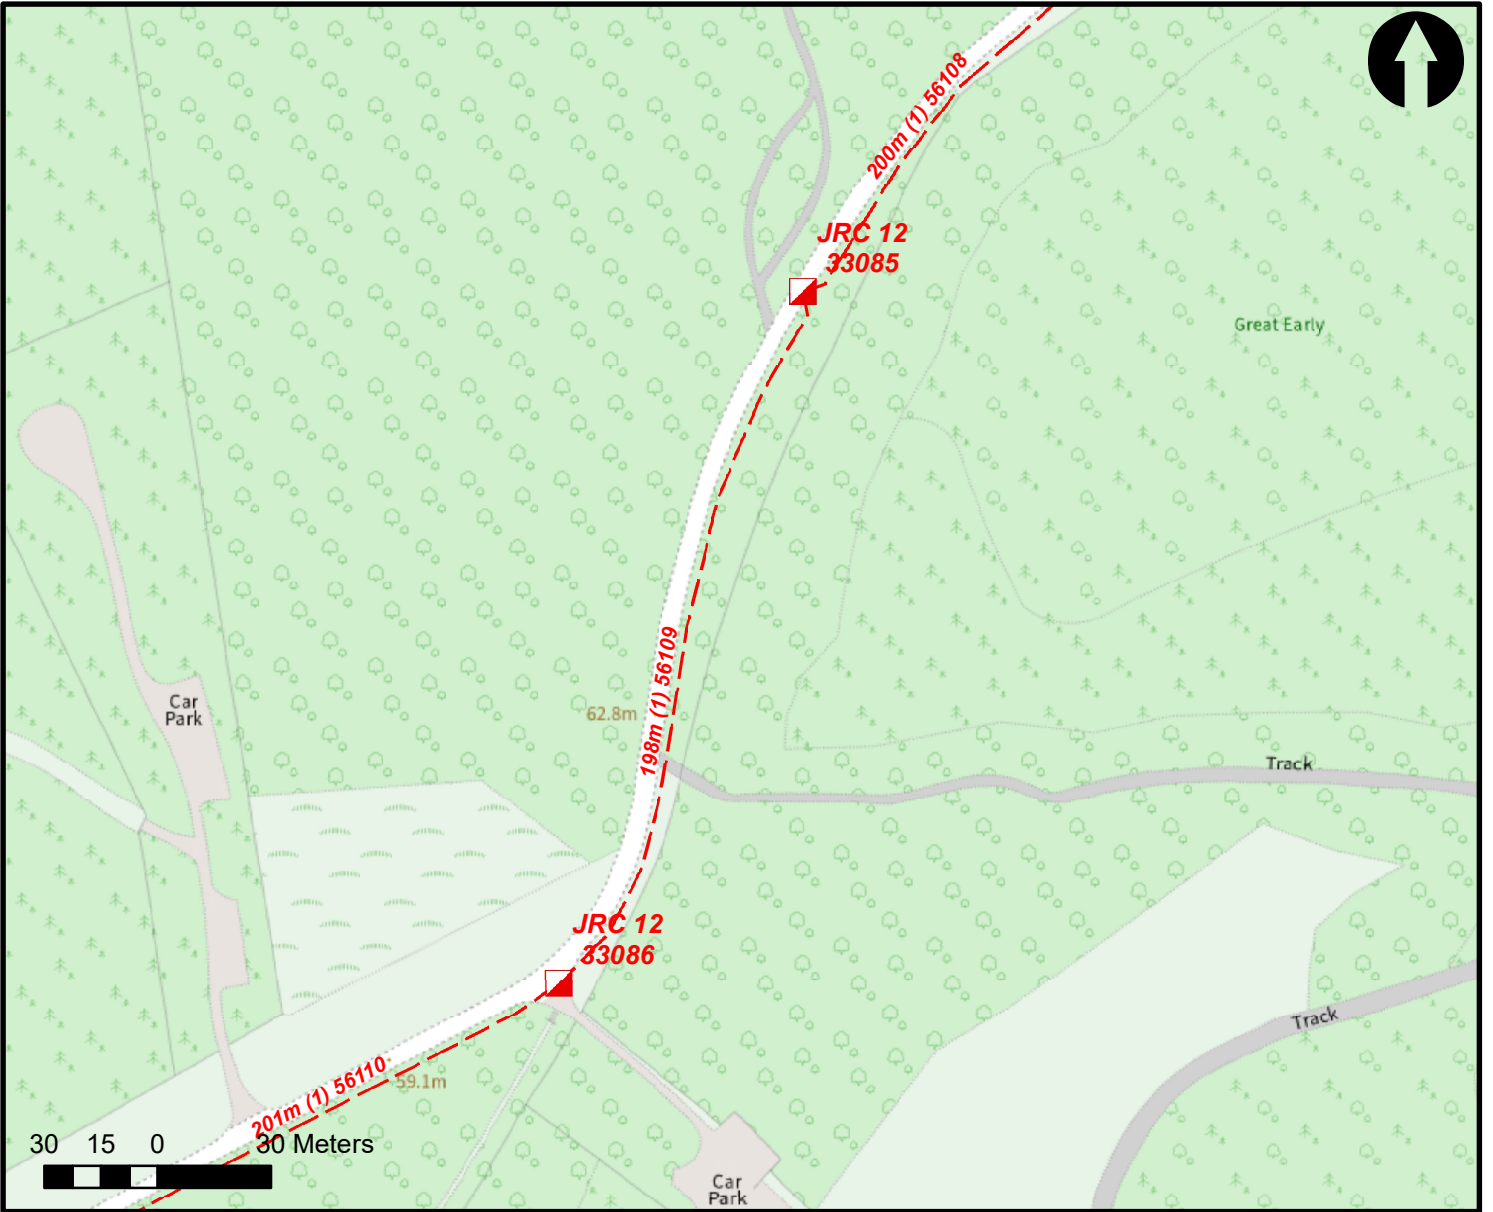

British Telecommunications plc.

Sections showing normal depth (not to scale)

DEPTH mm	Duct				Buried Cable
	CARRIAGEWAY (C/W) 900 " 600 FOOTWAY (F/W) 600 " 450 " 350 APPROXIMATE SIZES (FOR DUCT :- ACROSS BARREL)				

- Notes :- 1. The actual course and depth of the proposed underground telecommunication apparatus is subject to deviation arising from unforeseen obstructions.
 2. This plan is not in respect of a service line.

BT Legend

	Underground Telecommunication Apparatus	Overhead	Pole	Stay	Manhole	Joint Box	Cabinet
Proposed	-----	---	○		■	▲	⌋
Existing	————	—	○		■	■	⌋