


openreach	Exchange Area: <b>BURLEY</b>	Planning Ref/Tel No. DR6		
	Route Plan: <b>LYNDHURST ROAD BURLEY BH24 4HW</b>	DRN:	CKD:	Date:
	Scale: 1:2,000	W.O. /AN		
Map Ref: <b>422043,104220</b>	WL/SA No. <b>SA288307</b>			
This material is Based upon Crown Copyright and is reproduced with the permission of Land and Property Services under delegated authority from the Controller of Her Majesty's Stationery Office. © Crown copyright and database rights Licence No 100,210				

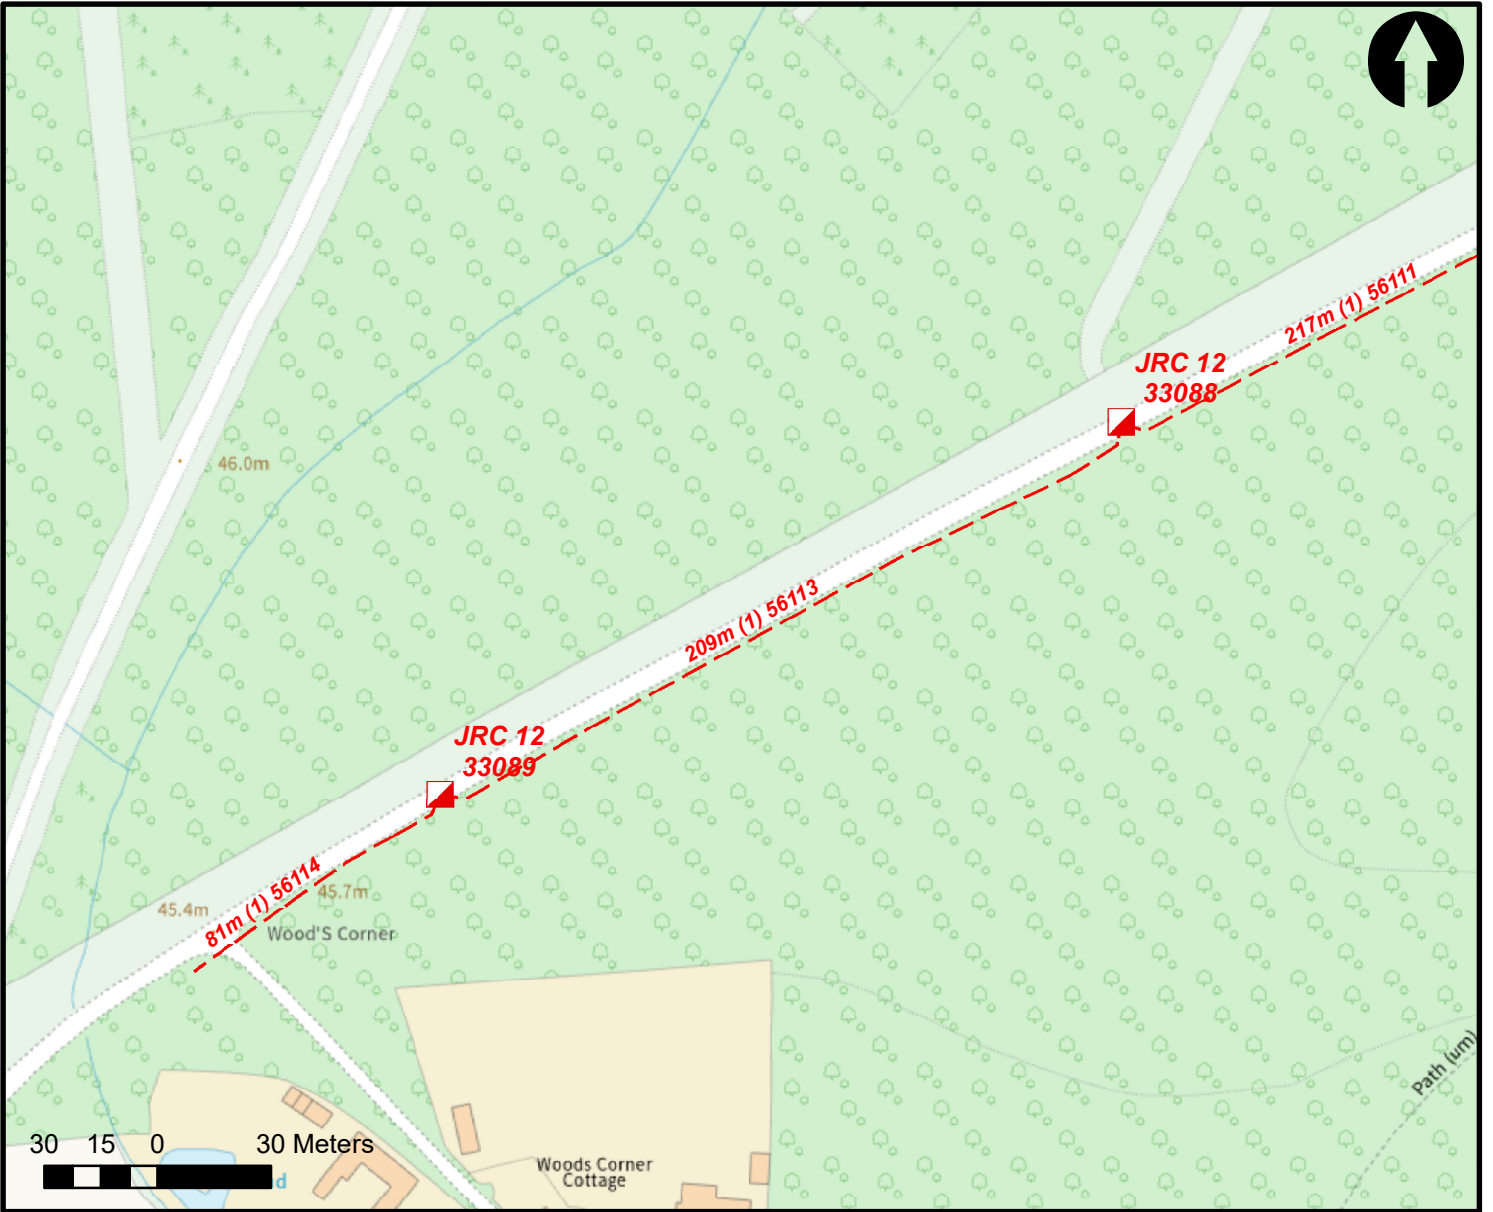

British Telecommunications plc.

Sections showing normal depth (not to scale)

DEPTH mm	Duct				Buried Cable
	CARRIAGEWAY (C/W) 900 " 600 FOOTWAY (F/W) 600 " 450 " 350 APPROXIMATE SIZES (FOR DUCT :- ACROSS BARREL)	 Up to 150mm	 250mm 150mm	 150mm	 150mm

- Notes :- 1. The actual course and depth of the proposed underground telecommunication apparatus is subject to deviation arising from unforeseen obstructions.  
 2. This plan is not in respect of a service line.

BT Legend

	Underground Telecommunication Apparatus	Overhead	Pole	Stay	Manhole	Joint Box	Cabinet
Proposed							
Existing							