


openreach	Exchange Area: <b>BURLEY</b>	Planning Ref/Tel No. DR3	
	Route Plan: <b>BURLEY NEW COTTAGE LYNDHURST ROAD BURLEY BH24 4HS</b>	DRN:	CKD: Date:
	Map Ref: <b>423025,104818</b>	W.O. /AN	
Scale: 1:1,000		WL/SA No. <b>SA288307</b>	
		This material is Based upon Crown Copyright and is reproduced with the permission of Land and Property Services under delegated authority from the Controller of Her Majesty's Stationery Office, © Crown copyright and database rights Licence No 100,210	

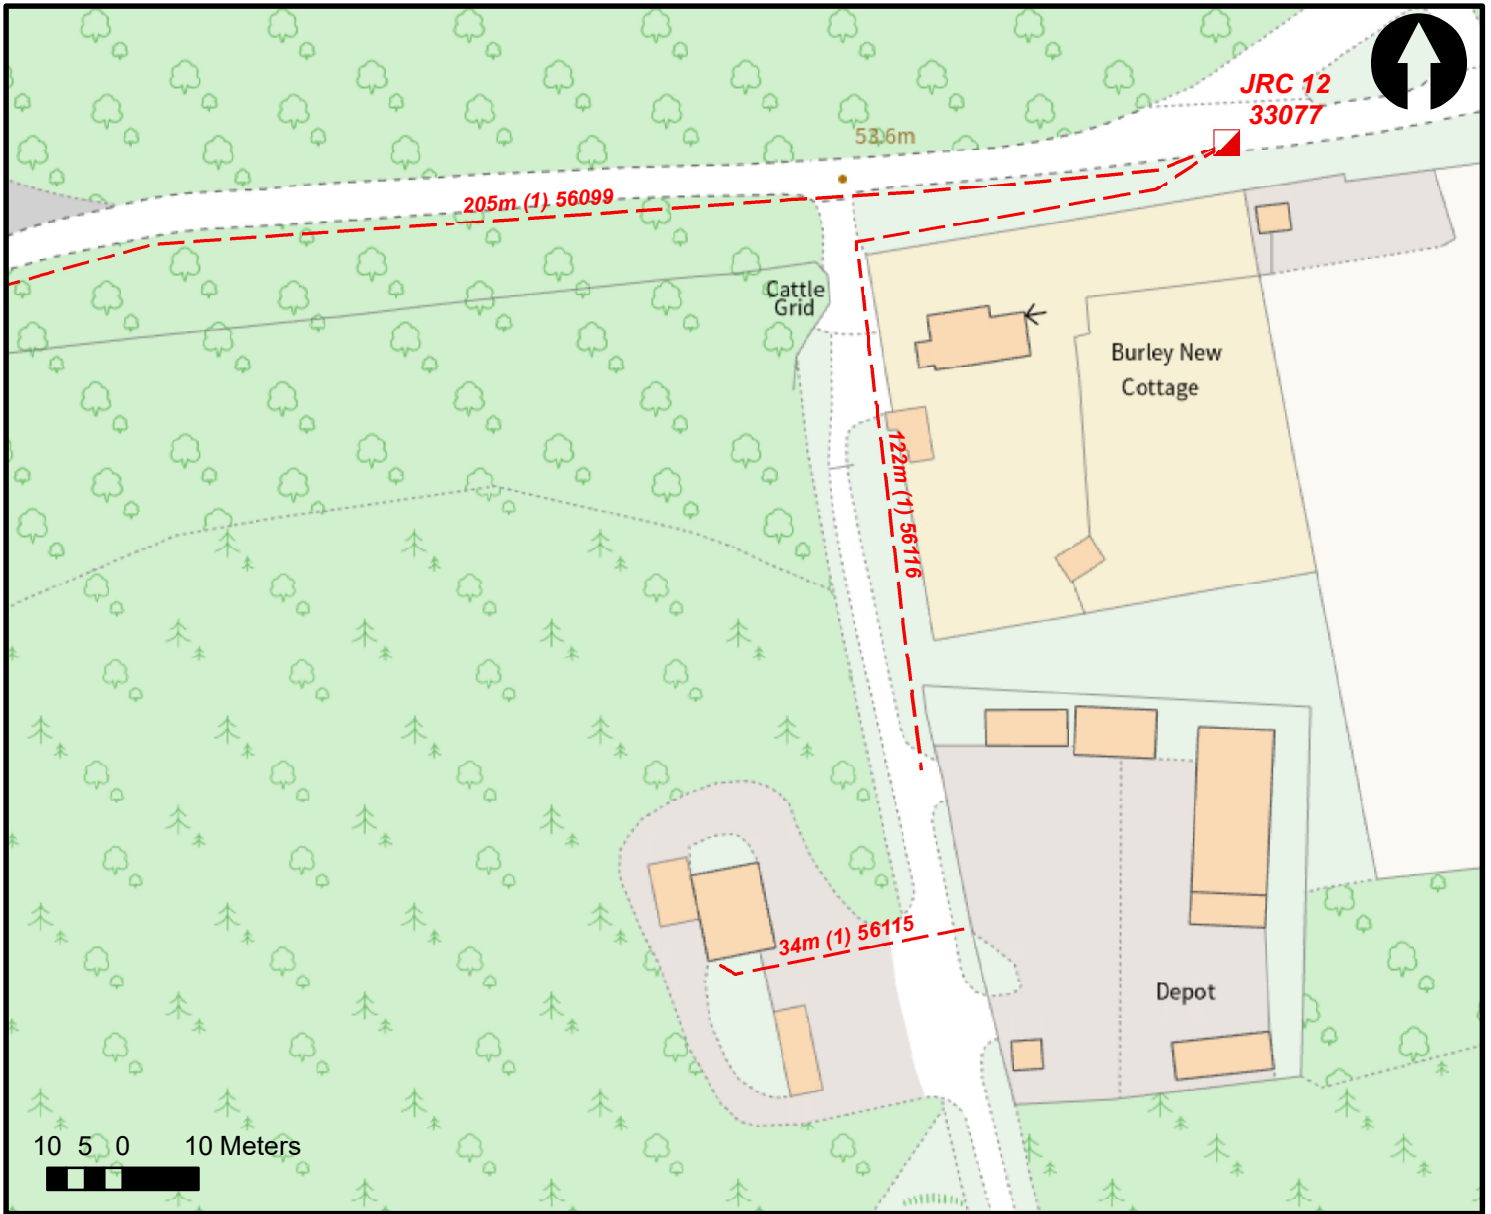

British Telecommunications plc.

Sections showing normal depth (not to scale)

DEPTH mm	Duct				Buried Cable
	CARRIAGEWAY (C/W) 900 " 600 FOOTWAY (F/W) 600 " 450 " 350 APPROXIMATE SIZES (FOR DUCT :- ACROSS BARREL)	 Up to 150mm	 250mm, 150mm	 150mm	 150mm

- Notes :- 1. The actual course and depth of the proposed underground telecommunication apparatus is subject to deviation arising from unforeseen obstructions.  
 2. This plan is not in respect of a service line.

BT Legend

	Underground Telecommunication Apparatus	Overhead	Pole	Stay	Manhole	Joint Box	Cabinet
Proposed							
Existing							