

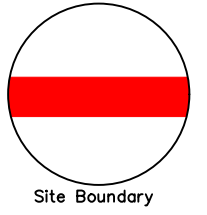


LOCATION PLAN
SCALE : 1 : 1000

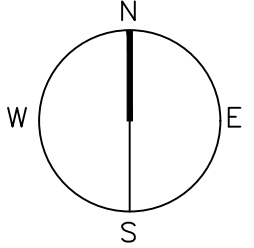

BLOCK PLAN
SCALE : 1 : 500

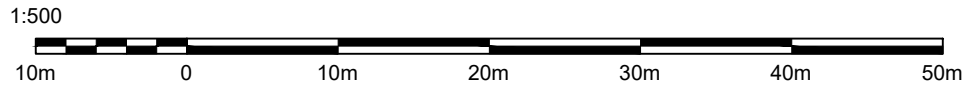

DRAYCOTT
CHARTERED SURVEYORS

82 High Street
Lymington
Hampshire
SO41 9AN
Tel: 01590 673282
Email: surveyors@draycotts.co.uk

Project: Blackmoor House
Coach Hill Lane
Burley
RINGWOOD
BH24 4HN

Client:

Scale: As Shown	Date: 25/04/22
------------------------	-----------------------

Paper Size: A3	Drawn By: SH
-----------------------	---------------------

Drawing Status: **Survey Drawing**

Drawing Detail: **Block and Location Plan**

Drawing No: **101**

Revision: **C**

All measurements are taken using laser measure and therefore, may be subject to a small margin of error.

Copyright © Draycott Chartered Surveyors 2015.

For construction purposes use given dimensions only.