




Note:
Existing
Fenceline

Note:
Proposed
Driveway Gates

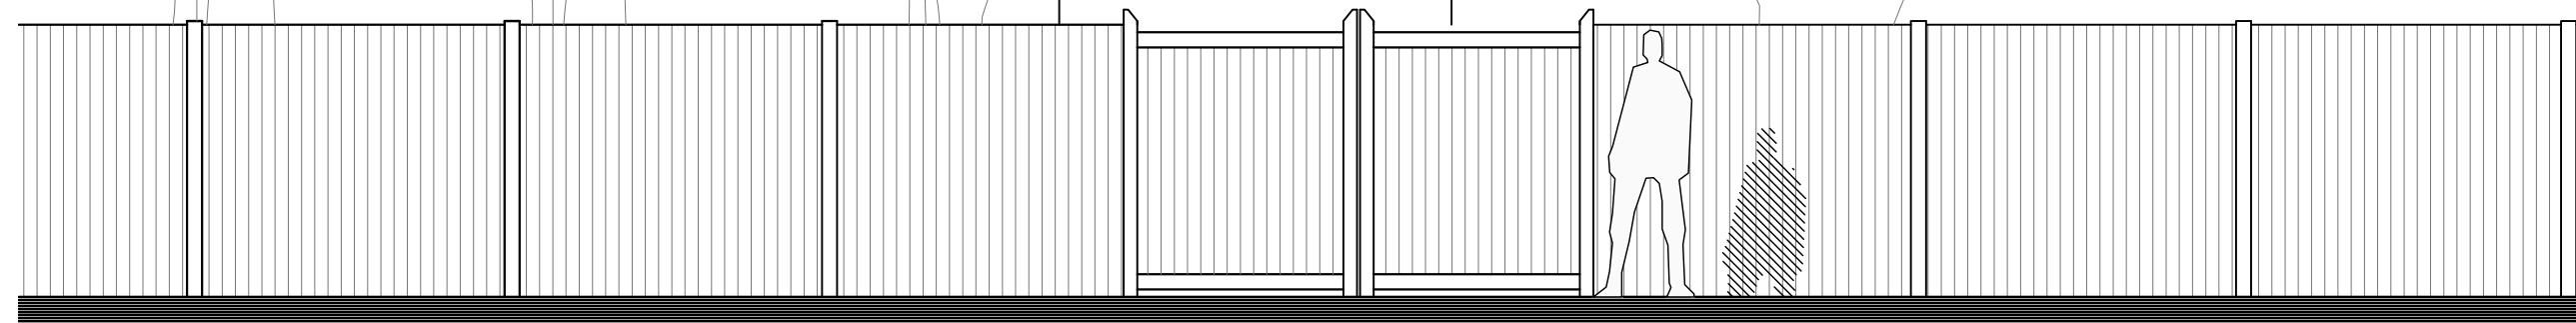

PROPOSED STREET SCENE

1:50



DRAYCOTT
CHARTERED SURVEYORS

82 High Street
Lymington
Hampshire
SO41 9AN
Tel: 01590 673282
Email: surveyors@draycotts.co.uk

Project: Blackmoor House
Coach Hill Lane
Burley
RINGWOOD
BH24 4HN

Client:

Scale: 1:50

Date: 13/04/22

Paper Size: A3

Drawn By: SH

Drawing Status: Design Drawings

Drawing Detail: Proposed Street Scene

Drawing No: 105

Revision: A