



Note:
Existing
Fenceline

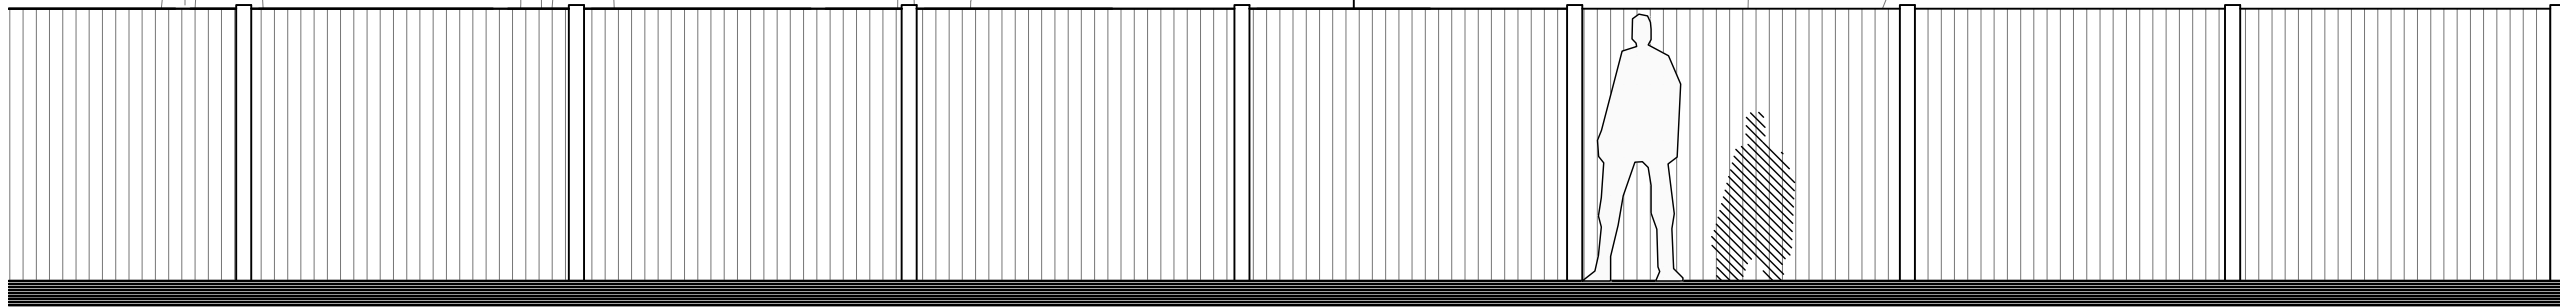

EXISTING STREET SCENE

1:50

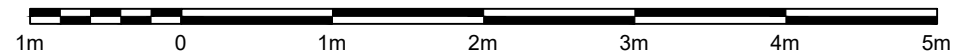

DRAYCOTT
CHARTERED SURVEYORS

82 High Street
Lymington
Hampshire
SO41 9AN
Tel: 01590 673282
Email: surveyors@draycotts.co.uk

Project: Blackmoor House
Coach Hill Lane
Burley
RINGWOOD
BH24 4HN

Client:

Scale: 1:50

Date: 13/04/22

Paper Size: A3

Drawn By: SH

Drawing Status: Design Drawings

Drawing Detail: Existing Street Scene

Drawing No: 104

Revision: -