


Previous Revisions

No.	Description	Date	By
5	R5	21.03.22	
4	R4	14.03.22	
3	R3	09.03.22	
2	R2	06.03.22	
1	FIRST ISSUE	23.02.22	

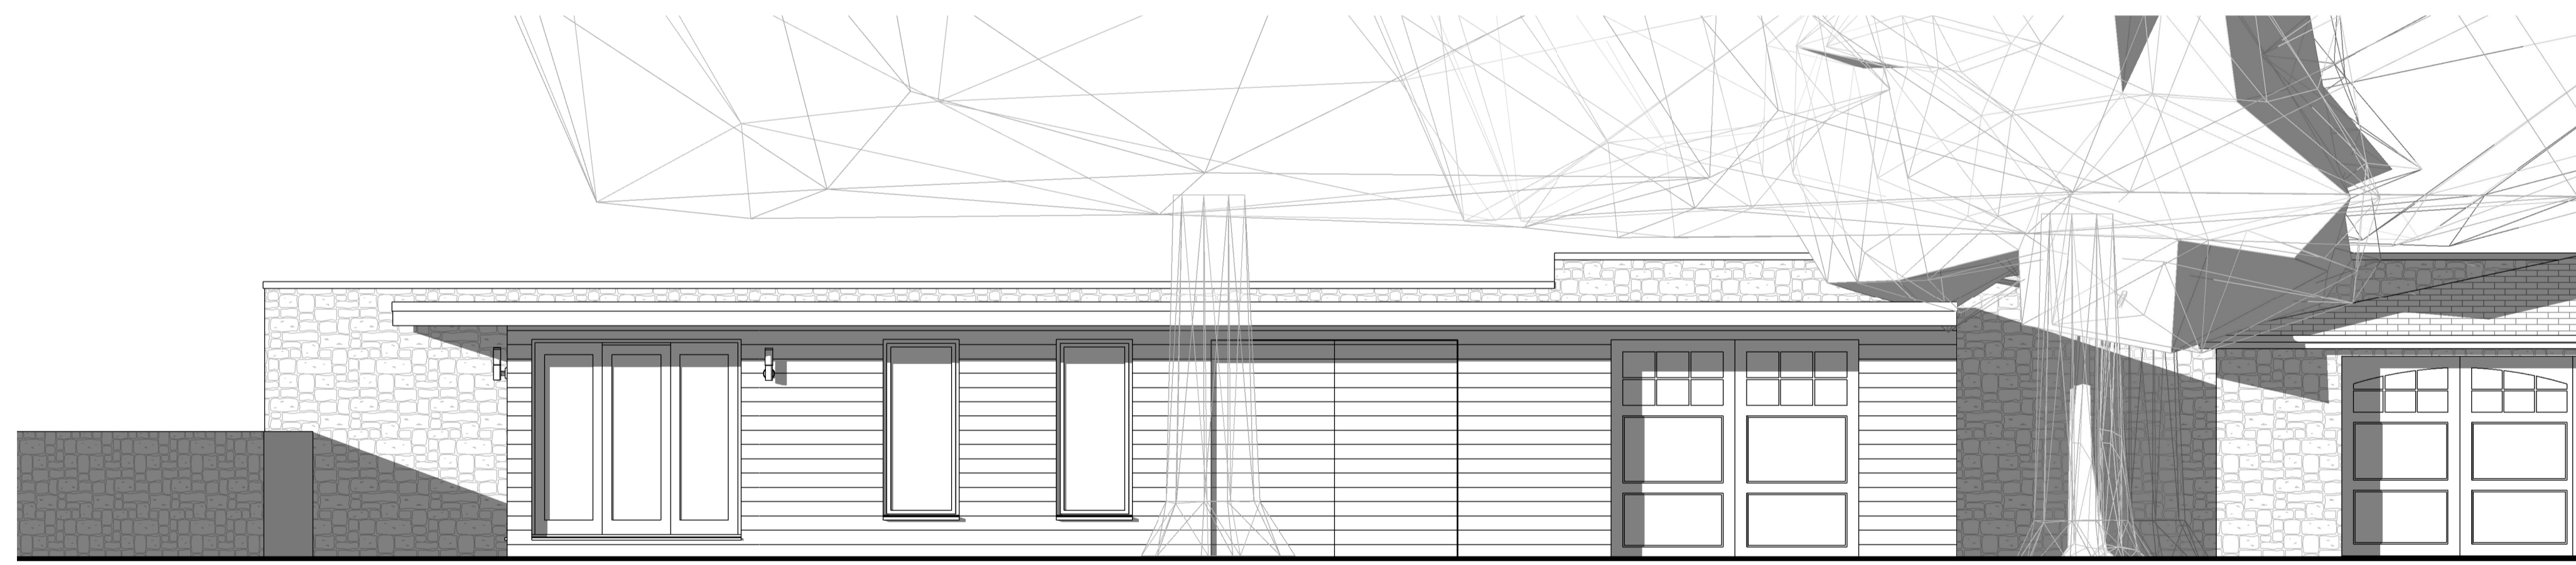

2
02.A1 PR_FRONT ELEVATION
1 : 50



3
02.A1 PR_WEST ELEVATION
1 : 50



4
02.A1 PROPOSED EAST ELEVATION
1 : 50



square-box-architecture.co.uk

Do not scale from this drawing. Use figured dimensions only, which are displayed in millimeters unless stated otherwise. The contractor is requested to check all dimensions before work is put in hand. Any discrepancies within the drawing should be reported prior to commencement of works.

Copyright of this drawing belongs solely to Square Box Architecture Ltd. This drawing must only be used for the purpose for which it is supplied and its contents must not be reproduced for any purpose without written permission.

Project	GARDEN ROOM AND WORKSHOP
Client	CHRIS WALKER
Title	PROPOSED COMBINATION PLAN
Number	02.A1
Scale	1 : 50 at A1
Revision	5
Address	Westburn House, Stamfordham, NE18 0QQ
Status	PLANNING
Drawn	JD
Date	21.03.22