



All dimensions to be checked on site.
Do not scale from this drawing.
Any discrepancies to be reported to the project surveyor.

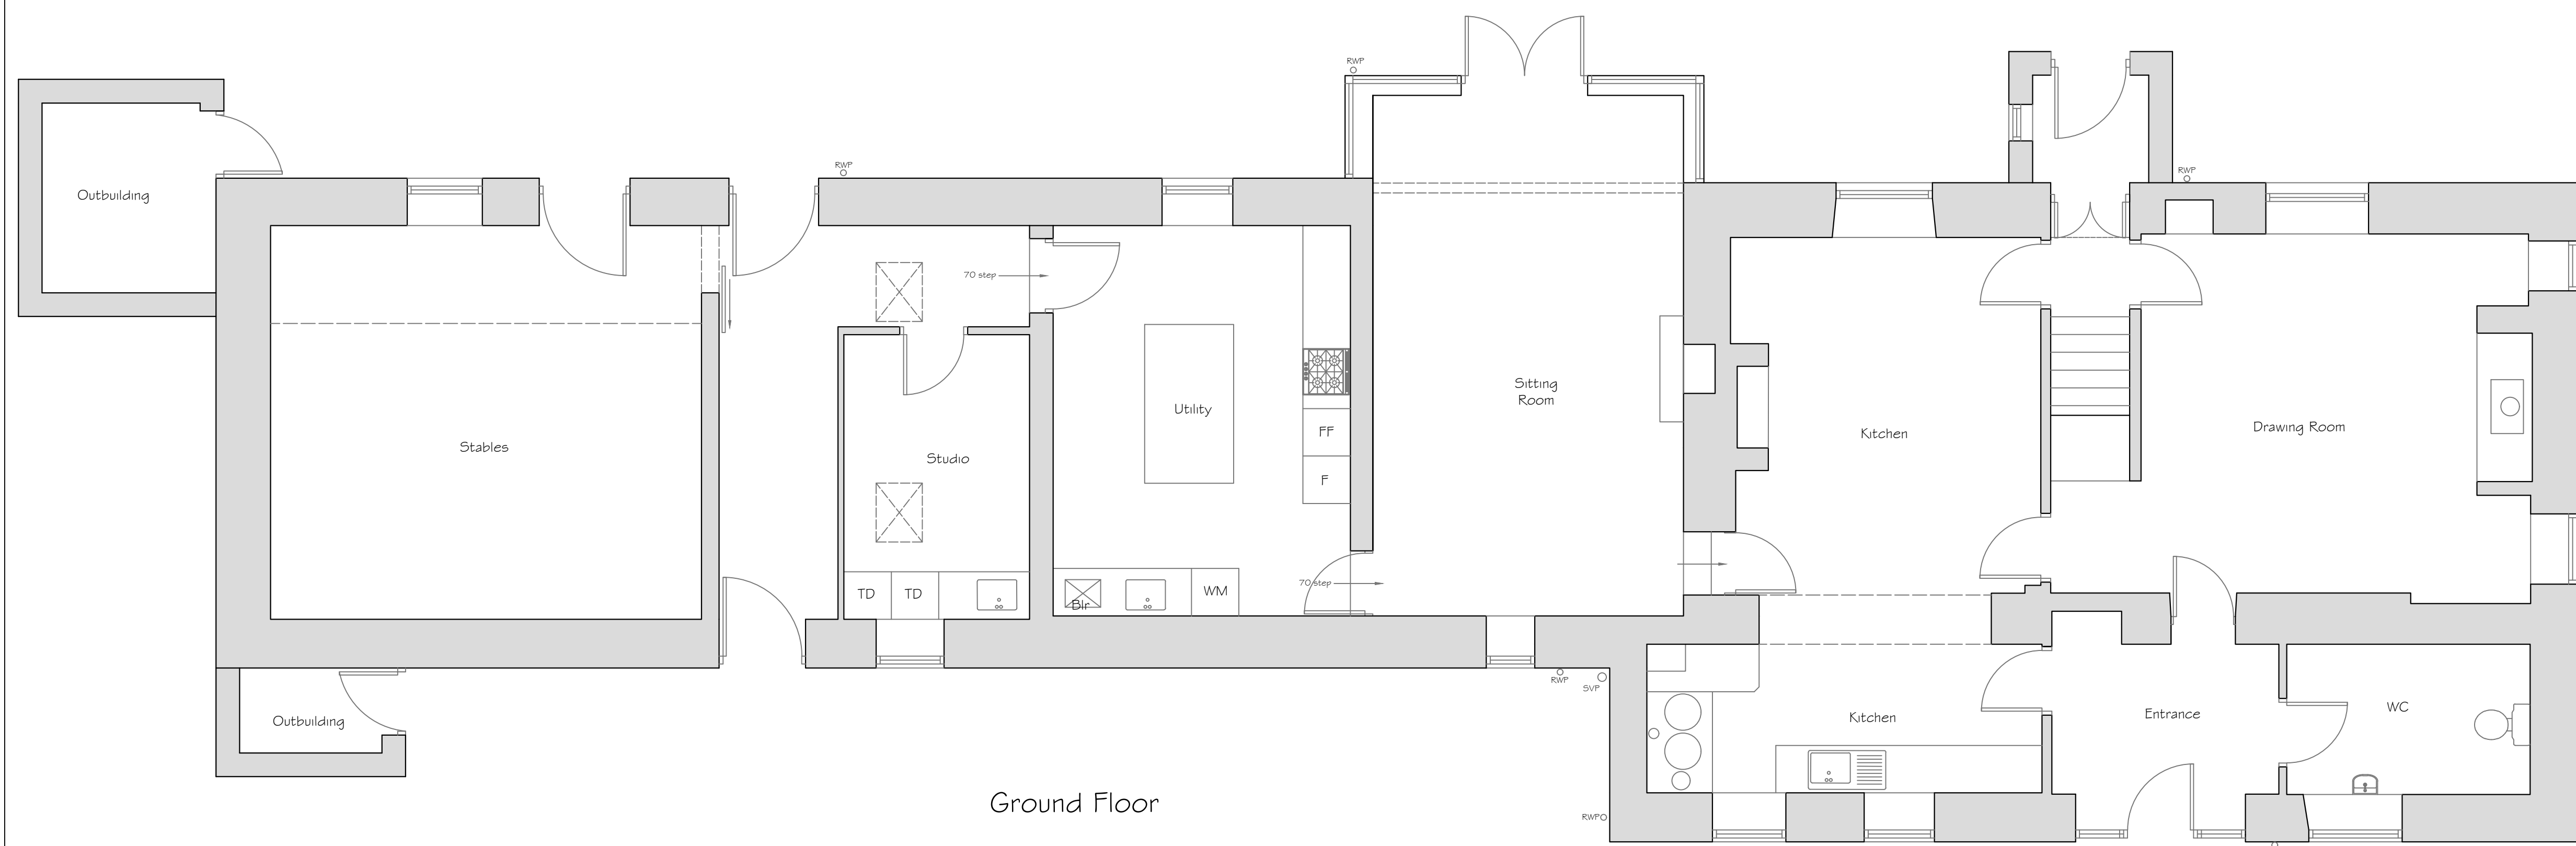

Ground Floor

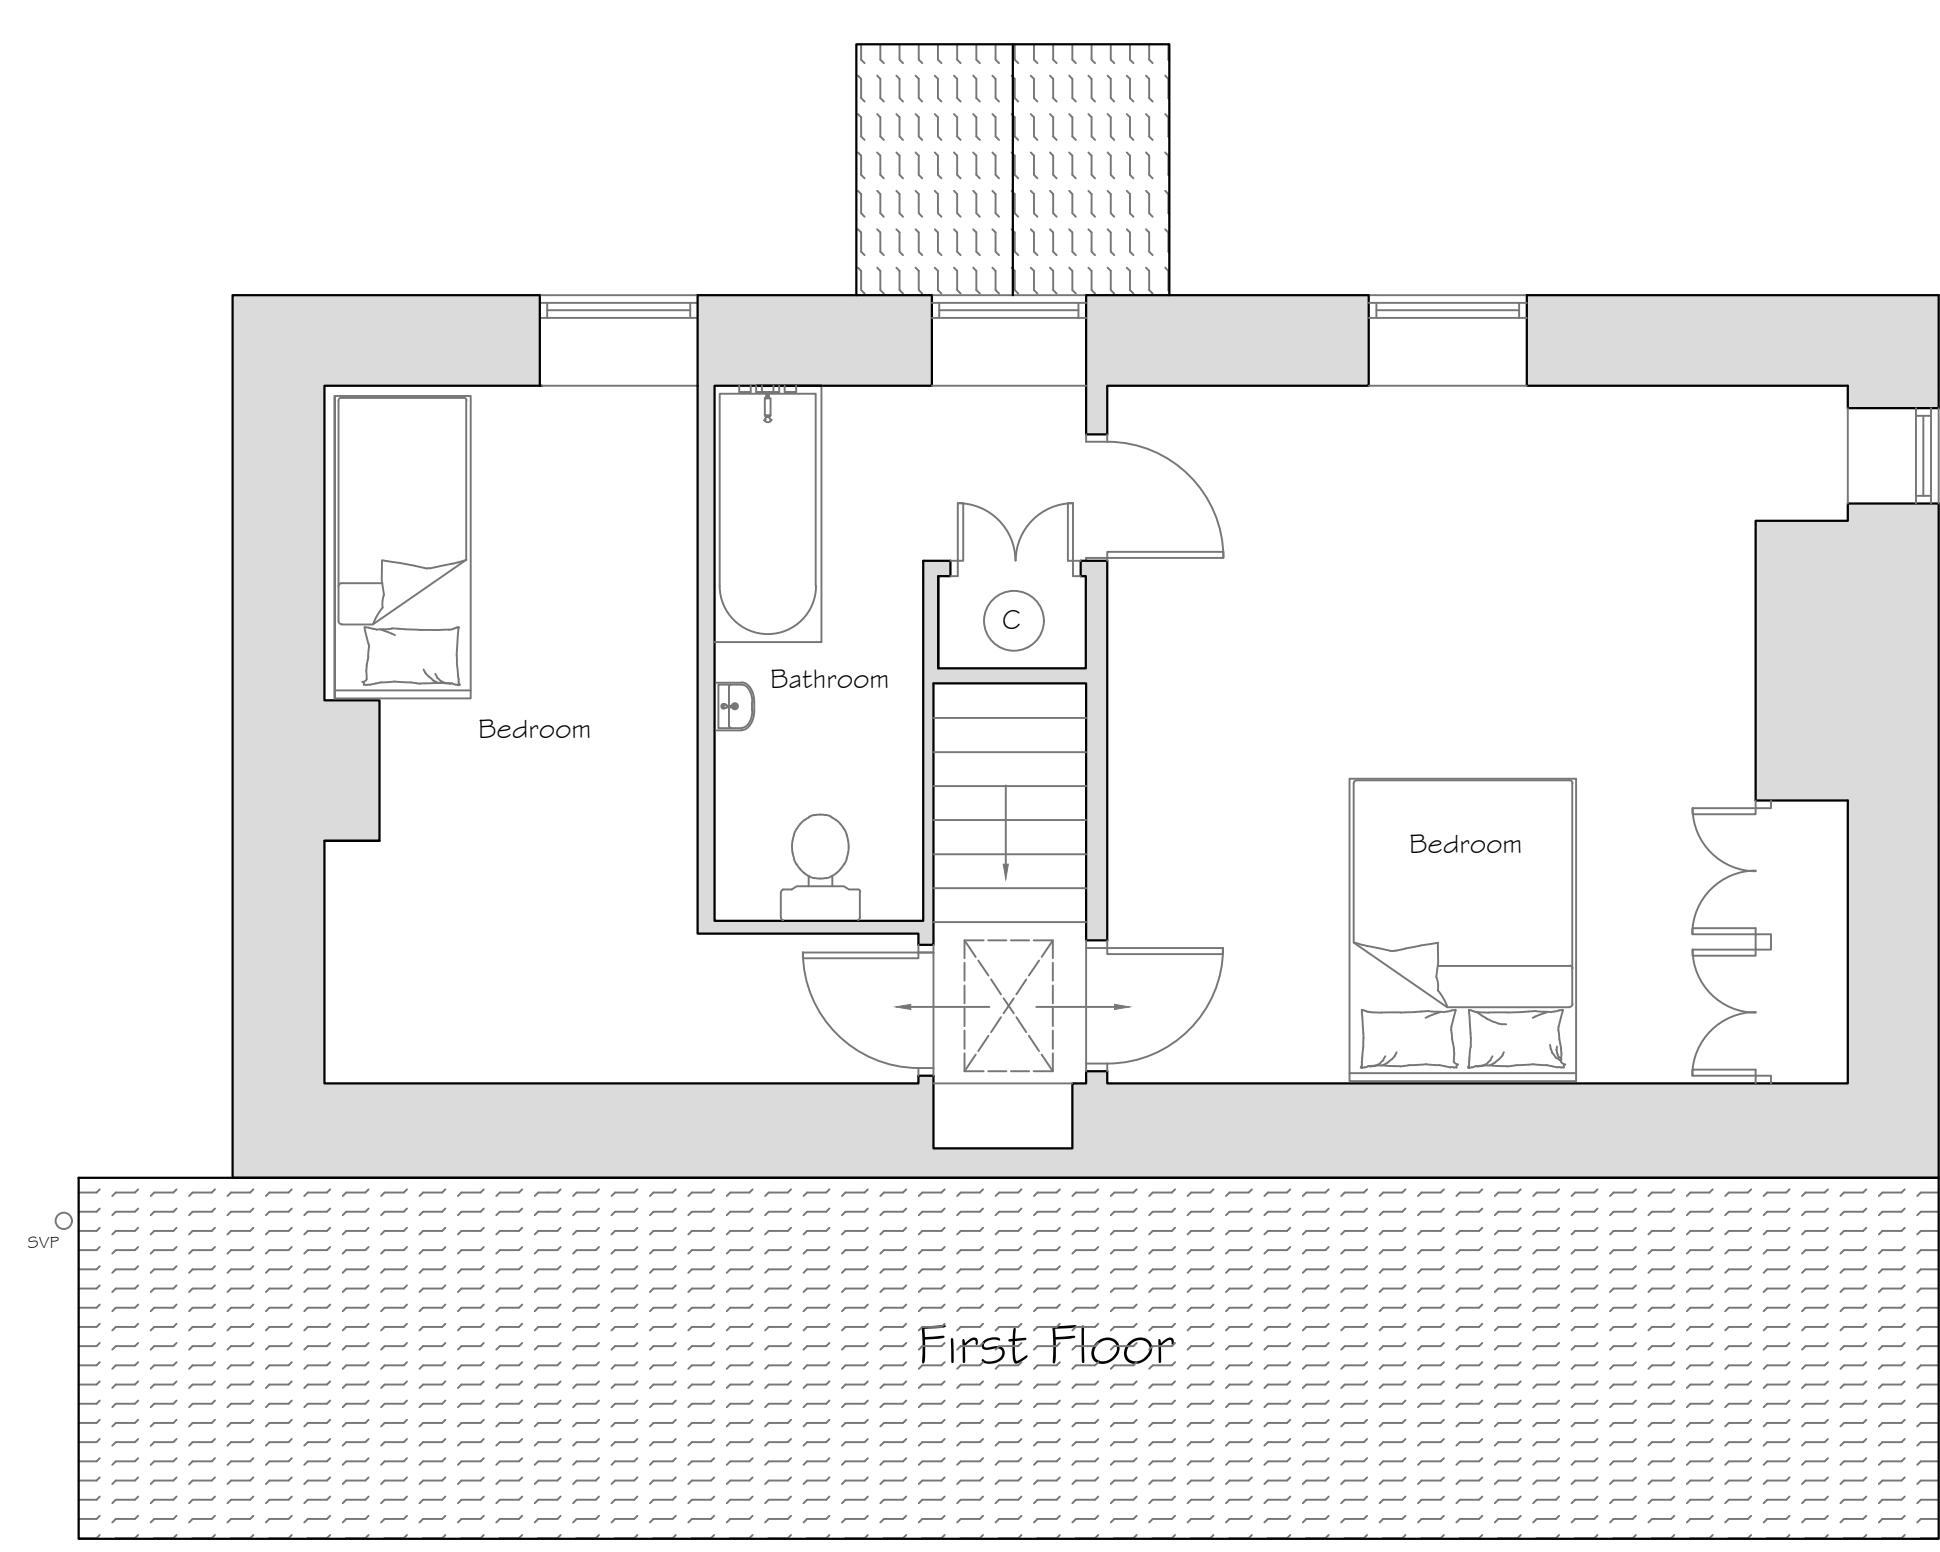

First Floor

Title: Exiting Layouts	
Project & Client: Proposed Alterations Lane Head Whittingham	
No. WLH-ELO1	REVISIONS
Scale: 1:50 @ A1	Date: Feb 2022
Drawn by: CW	

CHRIS WAITE
BUILDING SURVEYING SERVICES
Phone - 07595 780 895
Email - chris@chriswaitesurveying.co.uk
www.chriswaitesurveying.co.uk