

All dimensions to be checked on site.


Do not scale from this drawing.

Any discrepancies to be reported to the project surveyor.

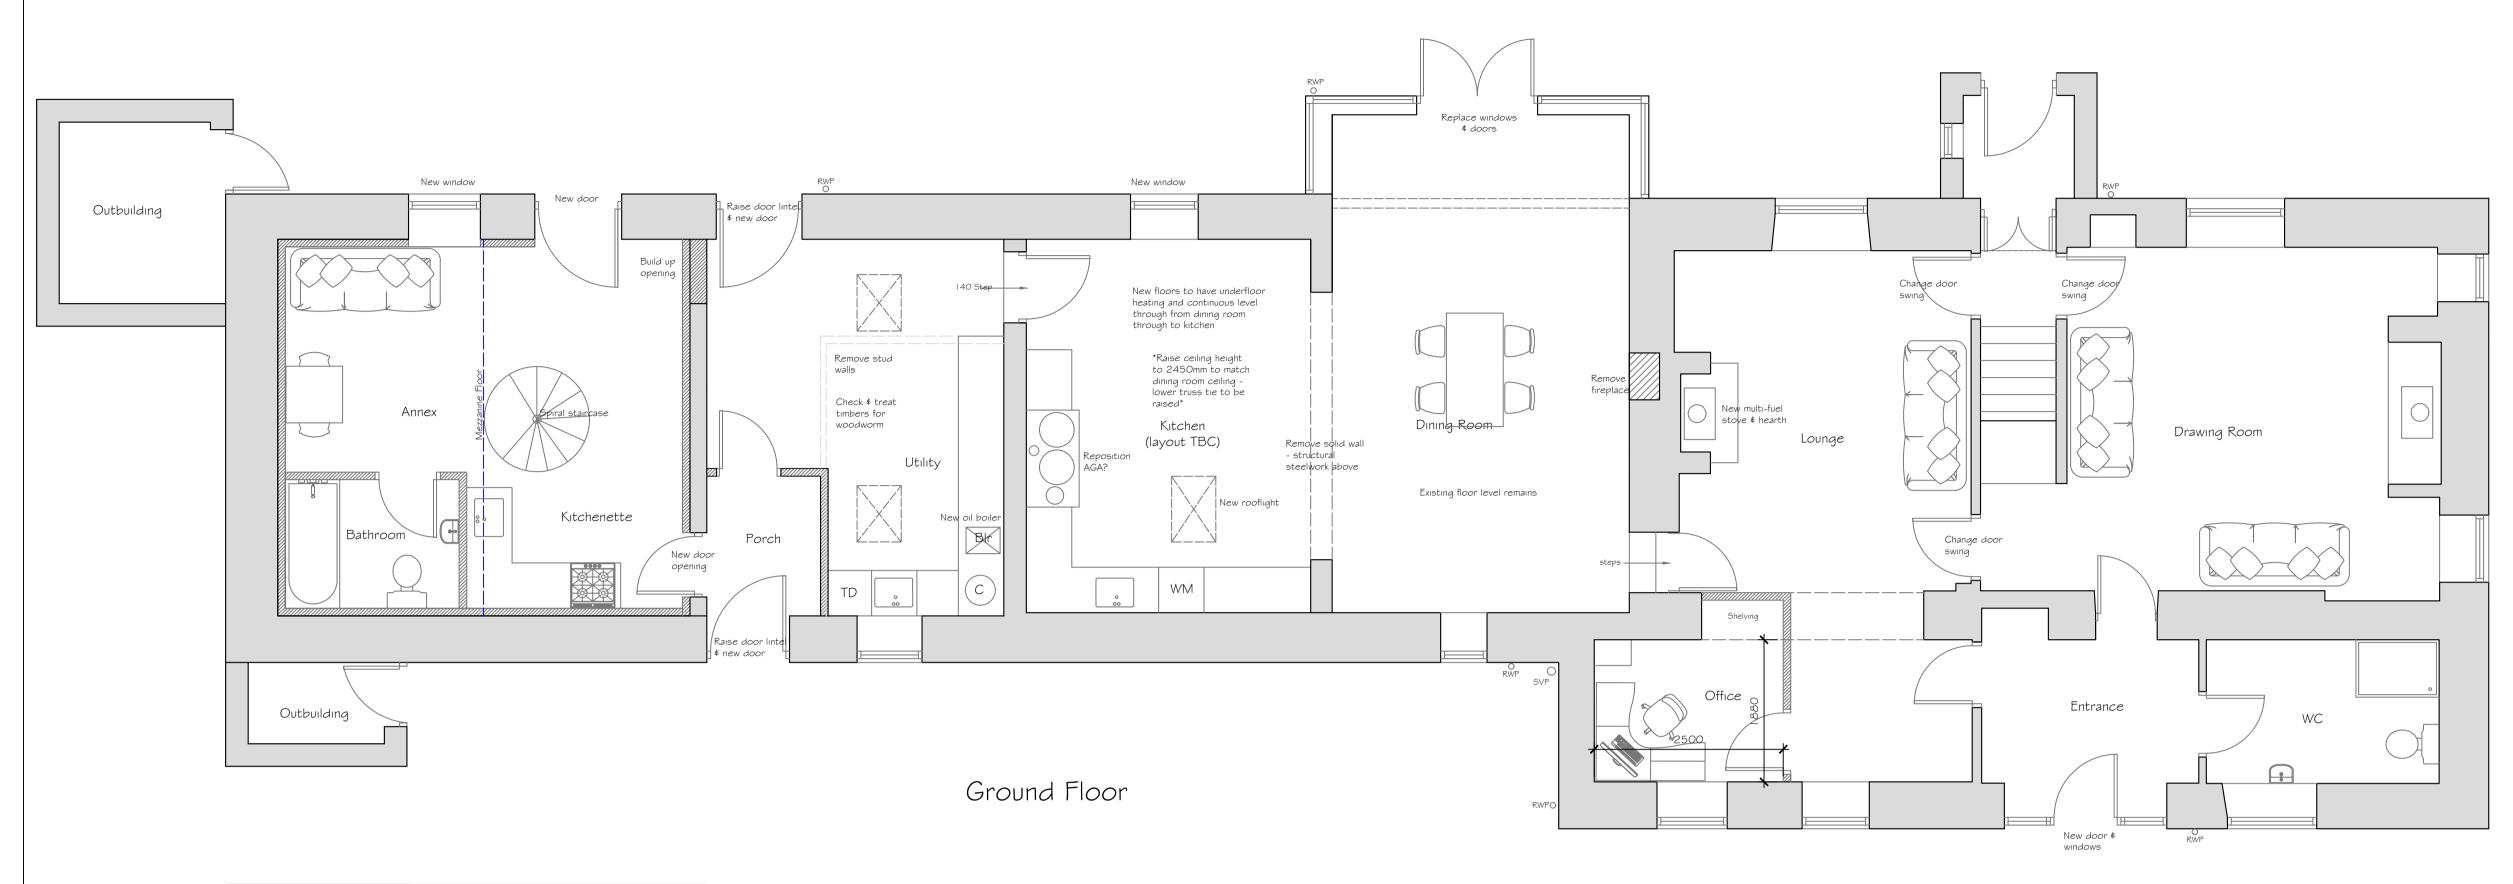

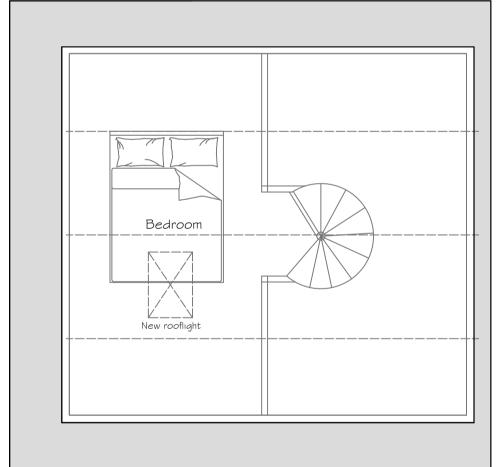

Annex First Floor

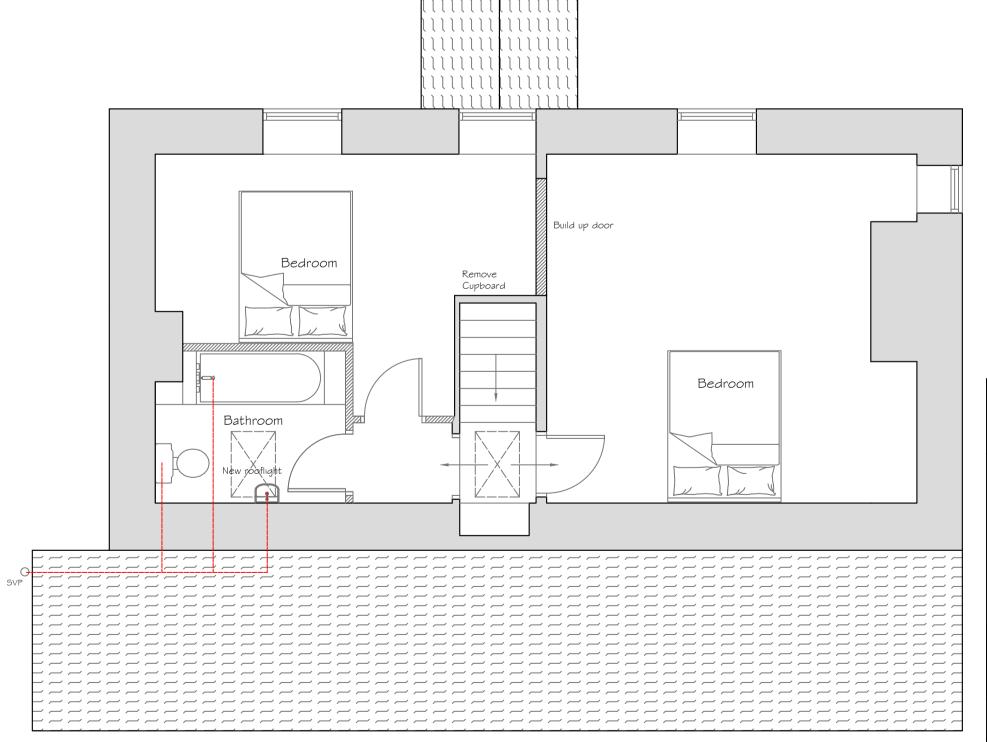

First Floor

