


00E_A3_v1.2 Plotted By: Darren Goodman on 25.04.2022 at 11:21 AM

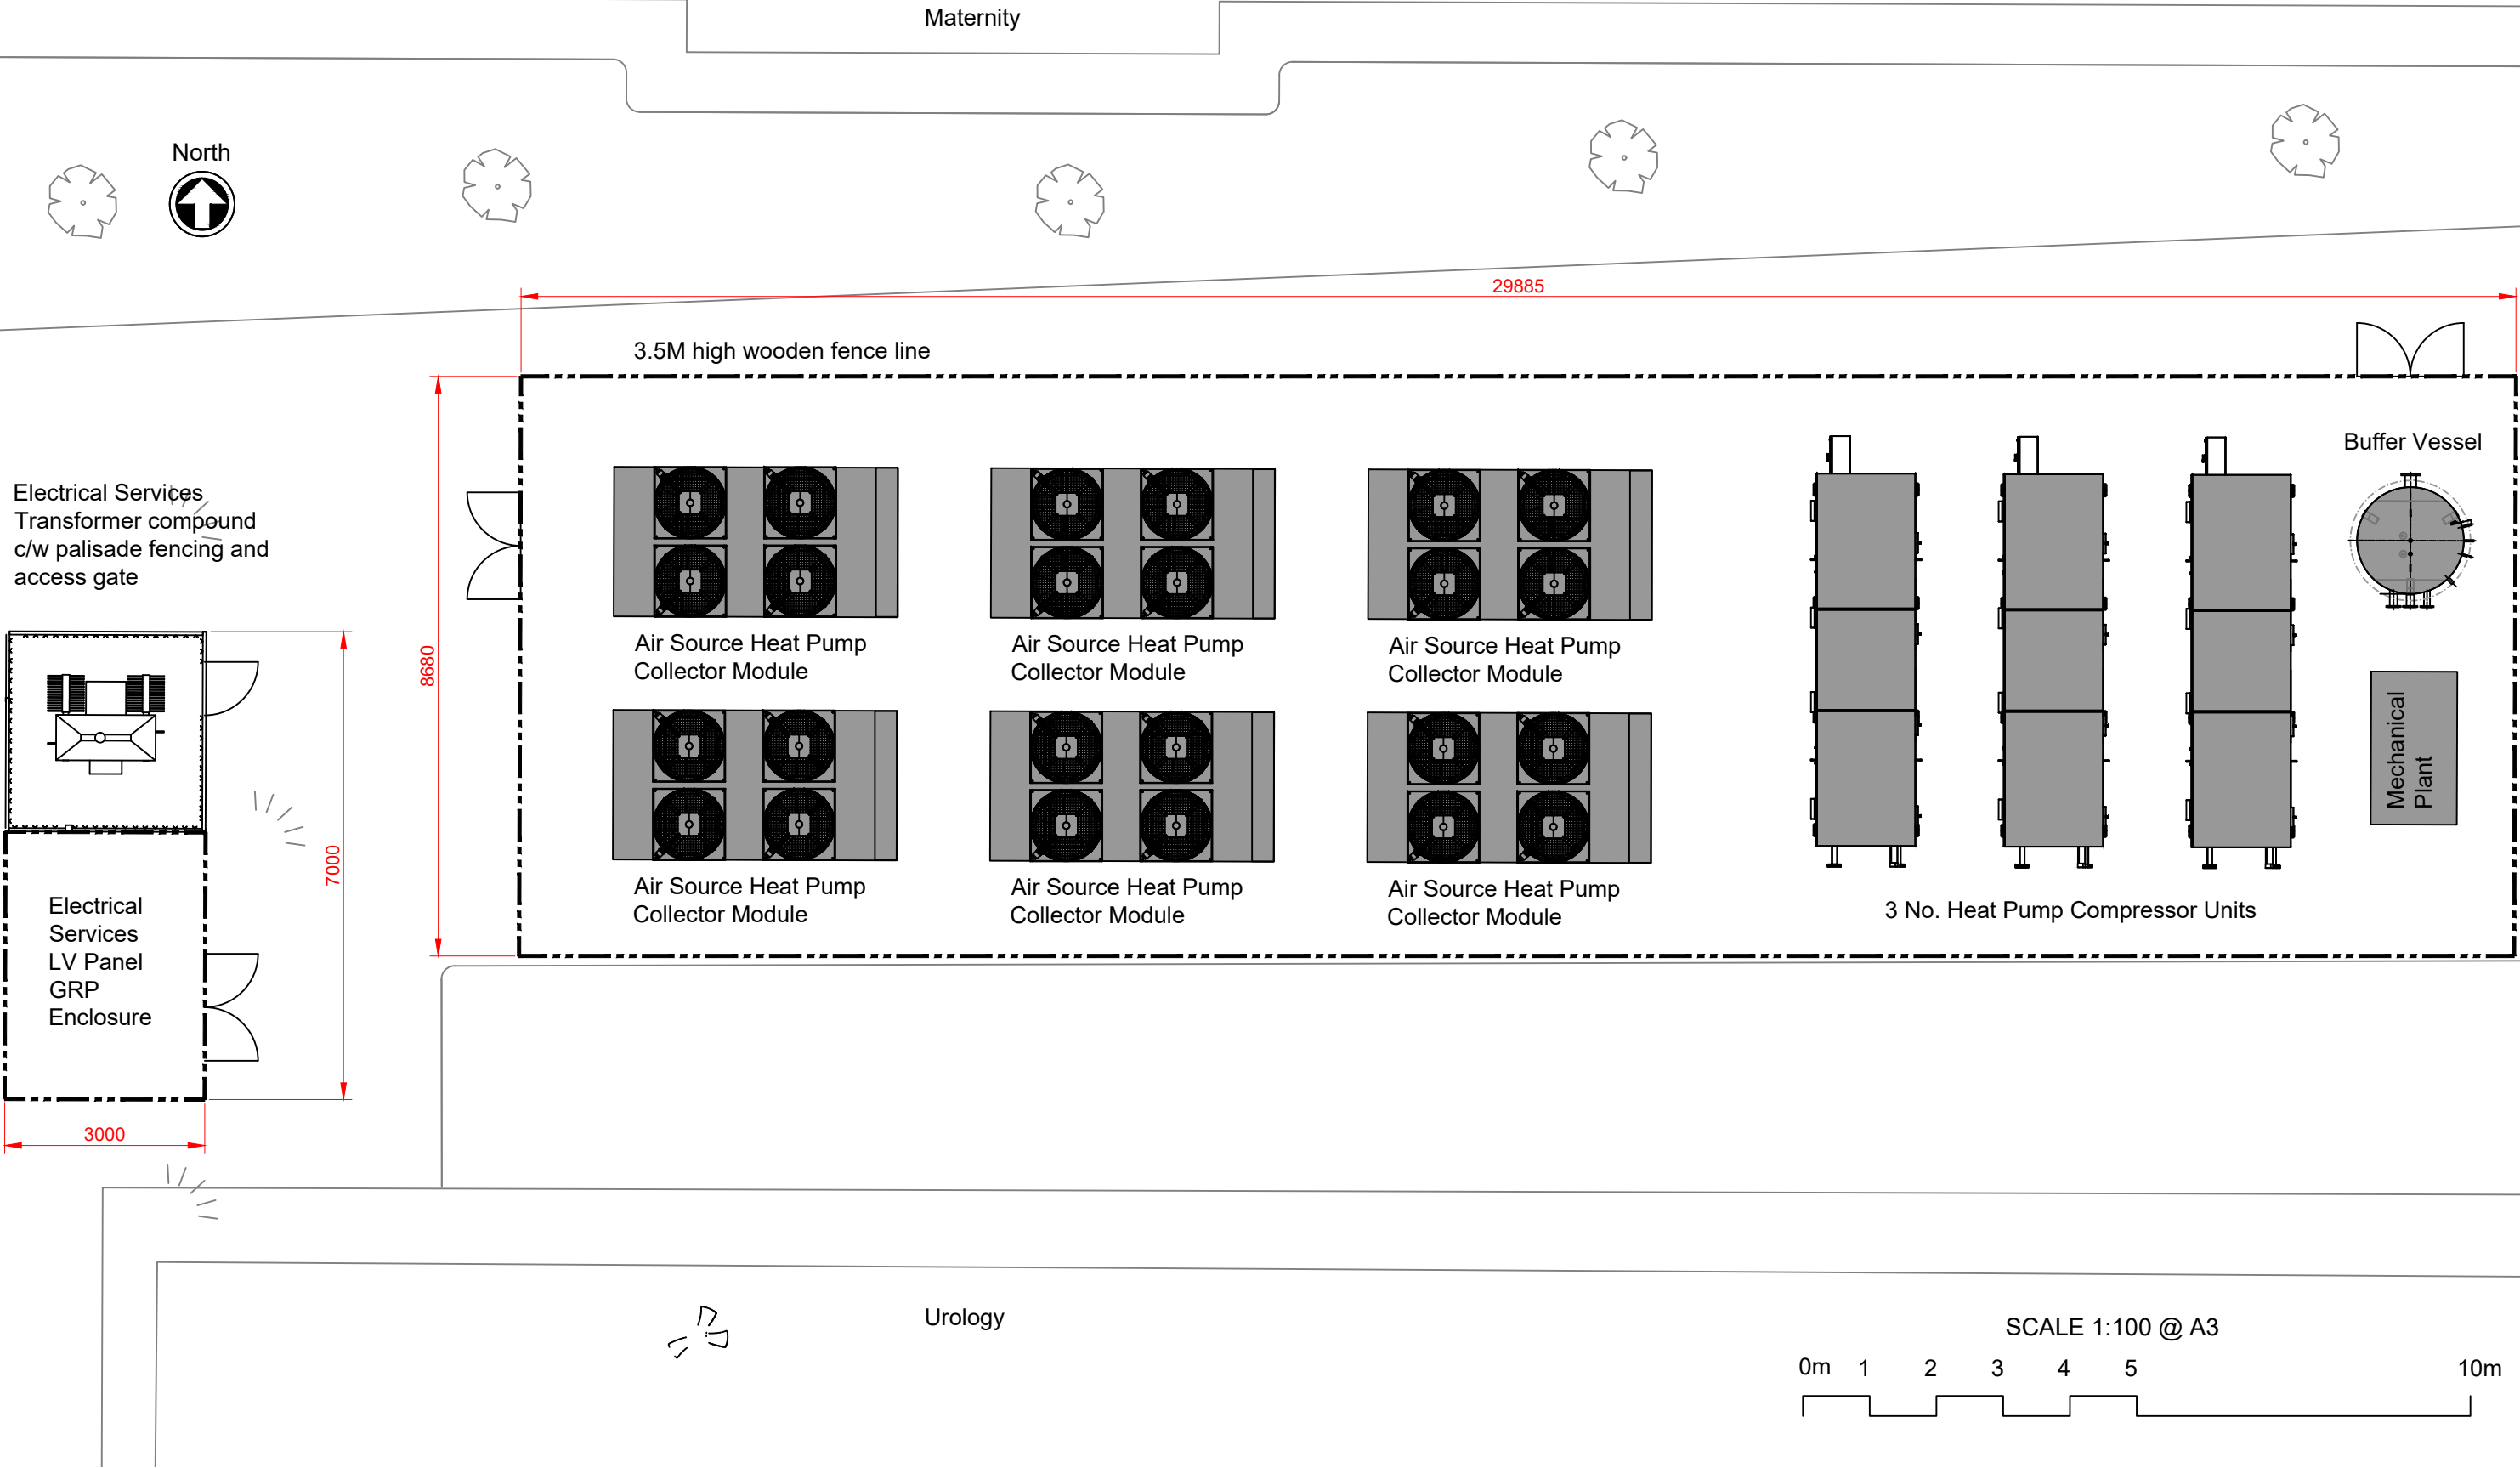

P1	22.04.22	ISSUED FOR INFORMATION	DPG	WV	JC
REV	DATE	DESCRIPTION	DRW	CKD	APP

VITAL ENERGi.
Century House,
Roman Road, Blackburn
United Kingdom, BB1 2LD.
Tel: +44 (0)1254 296 000
Fax: +44 (0)1254 296 040



Project: Nottingham City Hospital PSDS3					
Title: PROPOSED AIR SOURCE HEAT PUMP LAYOUT					
DATE	22.04.2022	SCALE	1:100	SHEET	A3

INFORMATION	Status: S2	Stage: 0
	Drg-No: VI 22 NCH PLA 009	Rev: P1