


VD- A3 V12 Plotted by Darren Goodman on 21.03.2022 at 4:25 PM

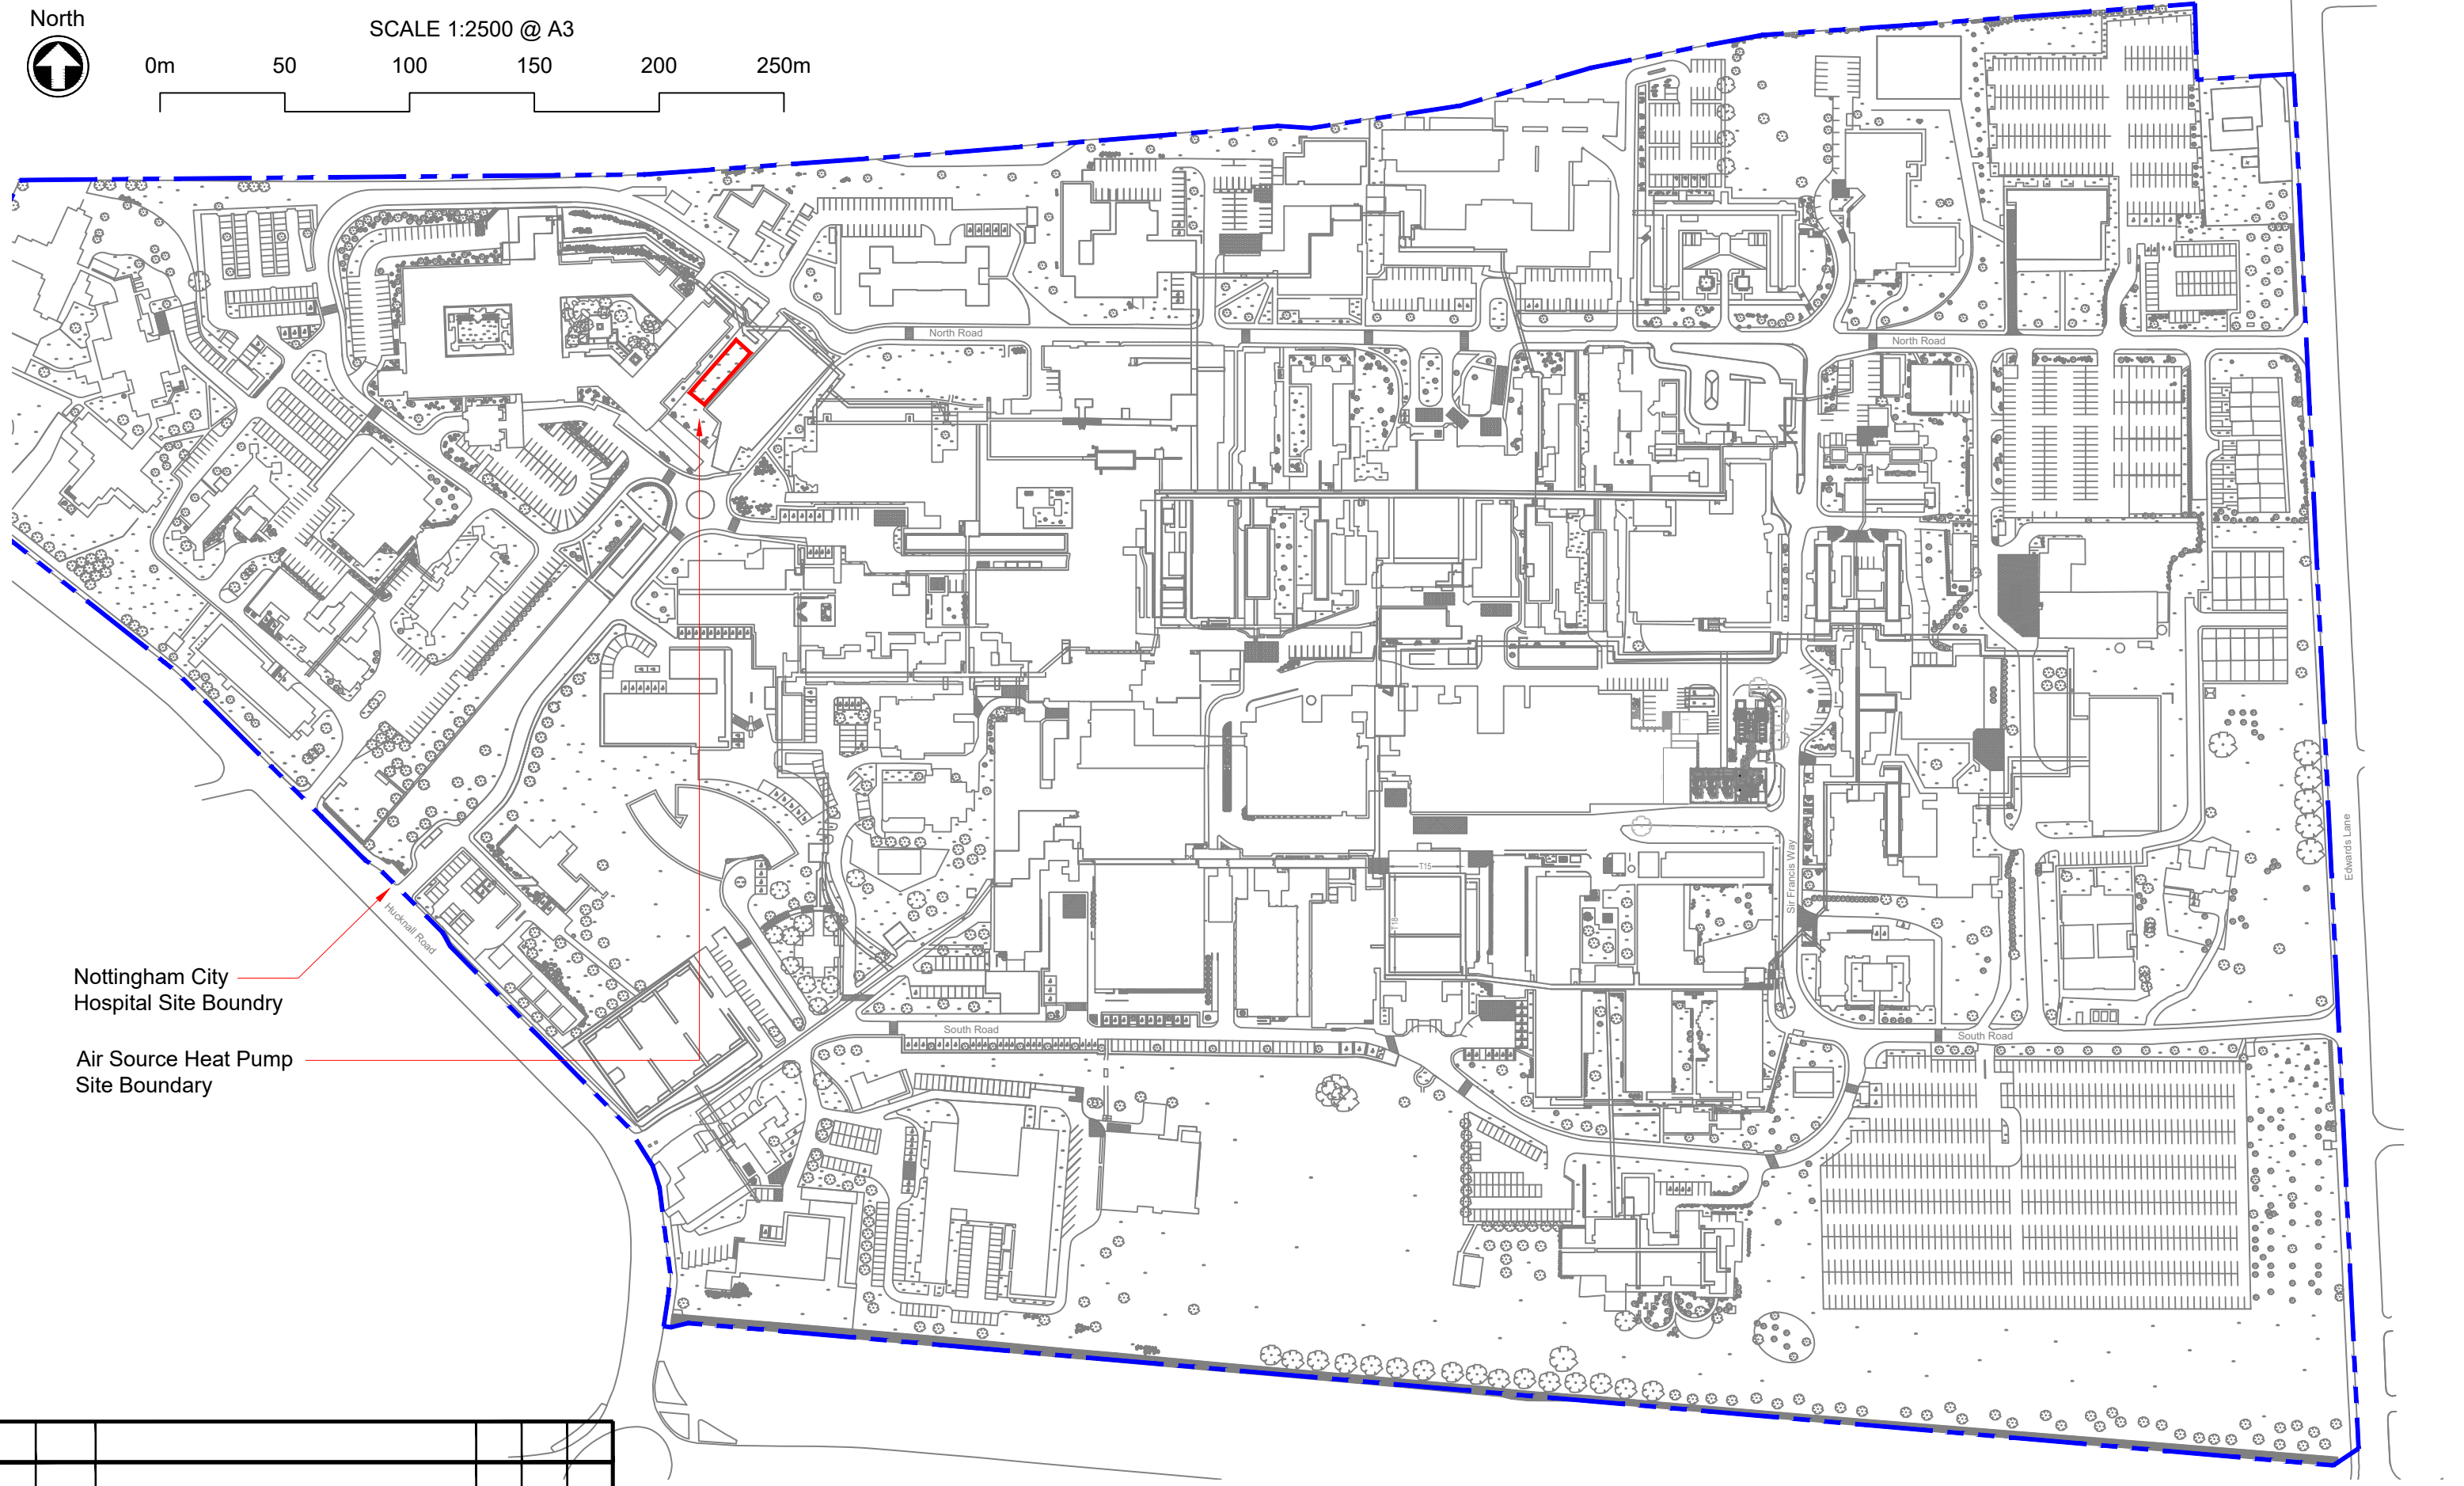

Nottingham City  
Hospital Site Boundry

Air Source Heat Pump  
Site Boundary

P1	11.03.22	ISSUED FOR INFORMATION	DPG	WV	JC
REV	DATE	DESCRIPTION	DRW	CKD	APP

VITAL ENERGi.  
Century House,  
Roman Road, Blackburn  
United Kingdom, BB1 2LD.  
Tel: +44 (0)1254 296 000  
Fax: +44 (0)1254 296 040



Project: Nottingham City Hospital PSDS3

Title: AIR SOURCE HEAT PUMP  
LOCATION PLAN



DATE	11.03.2022	SCALE	1:2500	SHEET	A3
------	------------	-------	--------	-------	----

INFORMATION

Status:  
**S2**

Stage:  
**0**

Drg-No:

VI 22 NCH PLA 001B

Rev:  
**P1**