






| | | | |
|------------------------|--|---------------------------|-----|
| CLIENT | | | |
| Mr Delzar Ababaker | | | |
| DRAWN BY AM | | CHECKED BY DA | |
| | | DATE 01/23/07 | |
| SCALE (@ A1) 1 : 50 | | PROJECT NUMBER 5767568 | |
| DRAWING NUMBER A100 | | | REV |

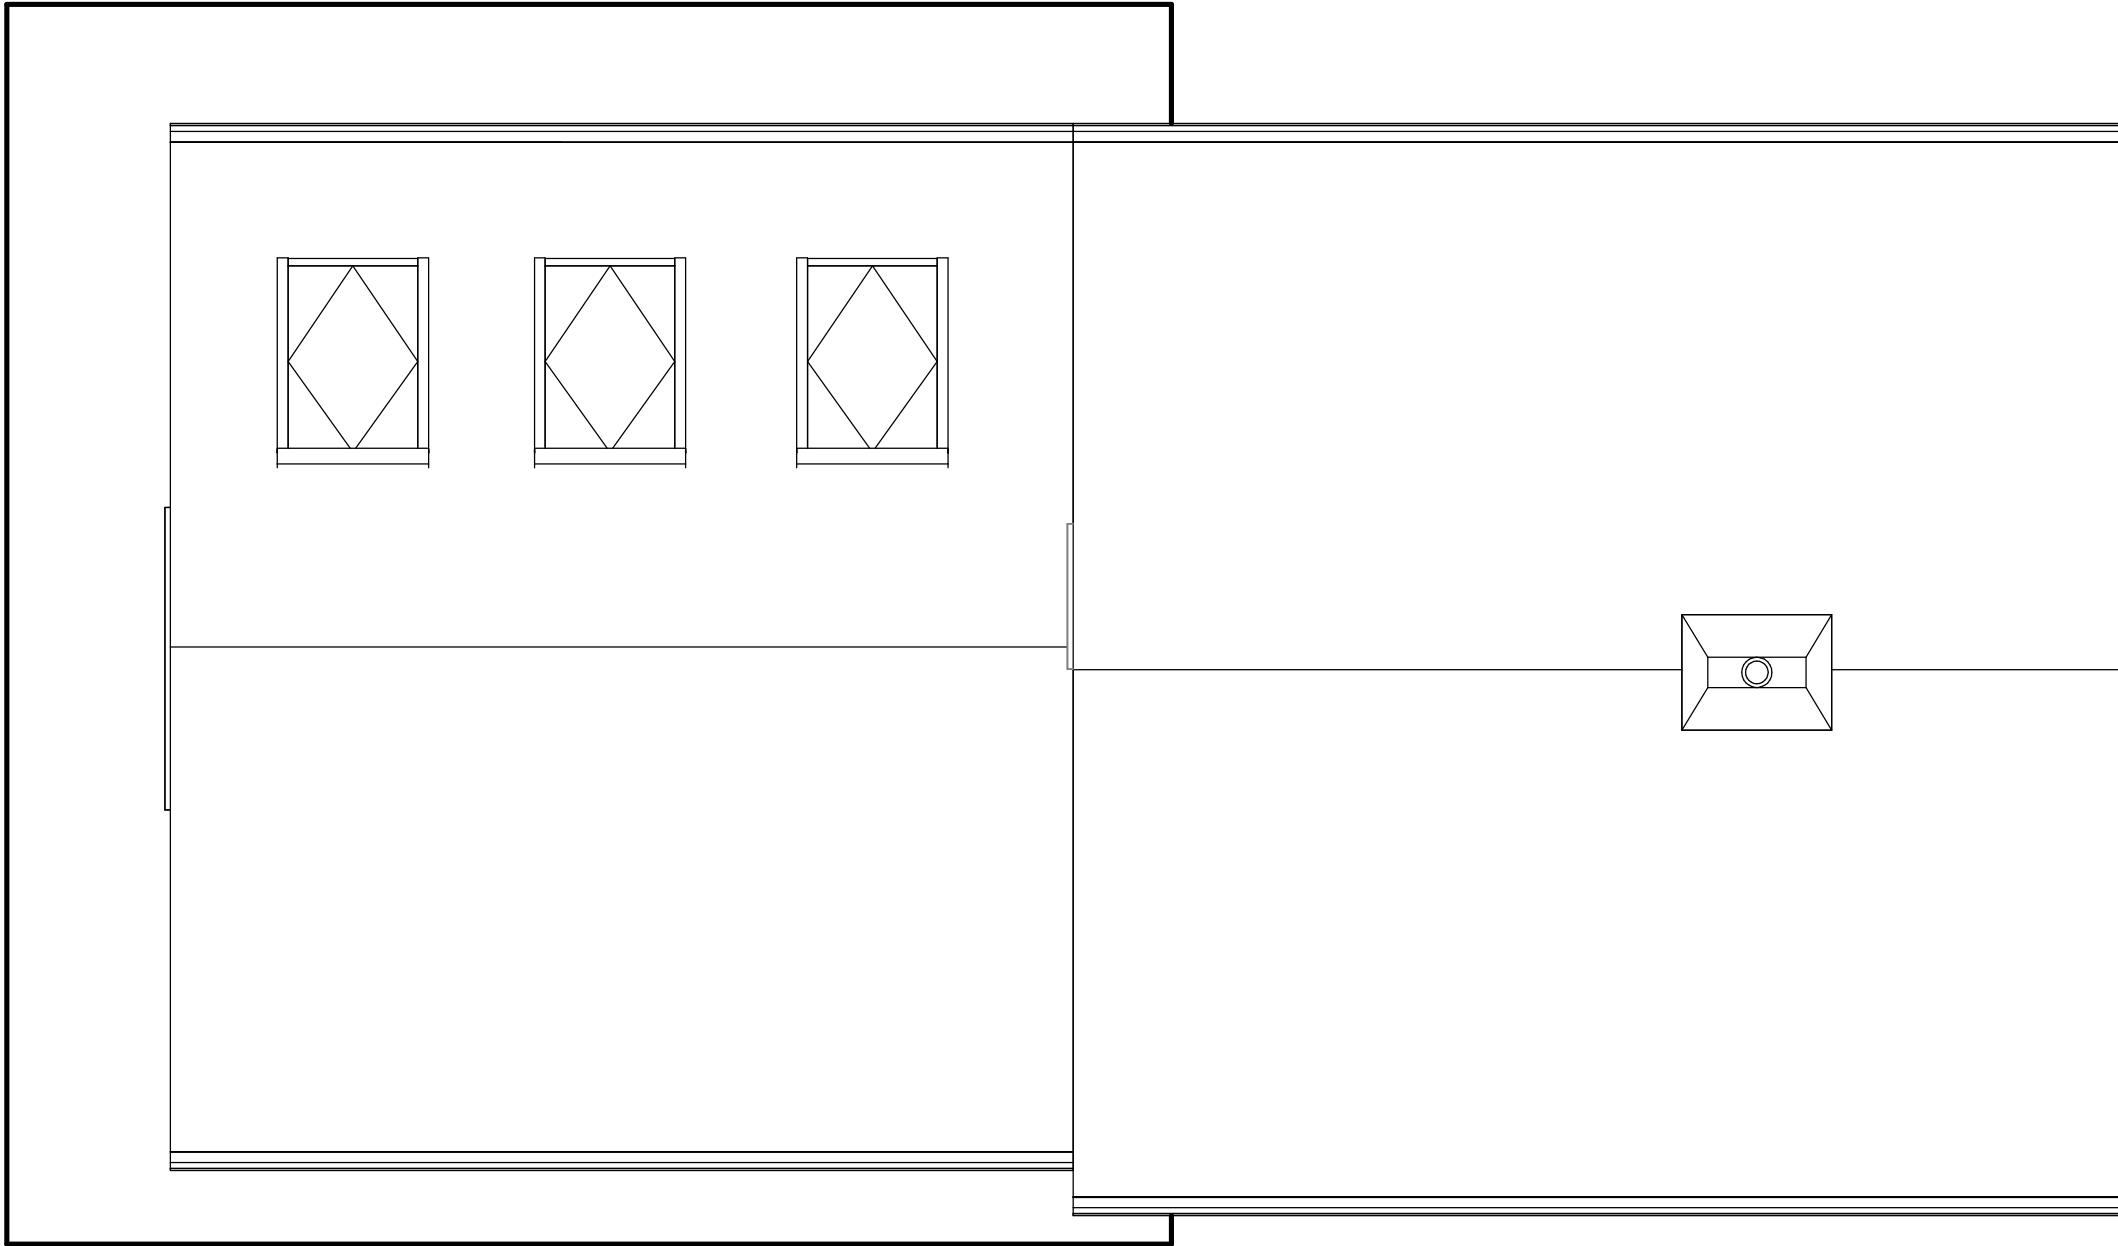

1 Site
1 : 50

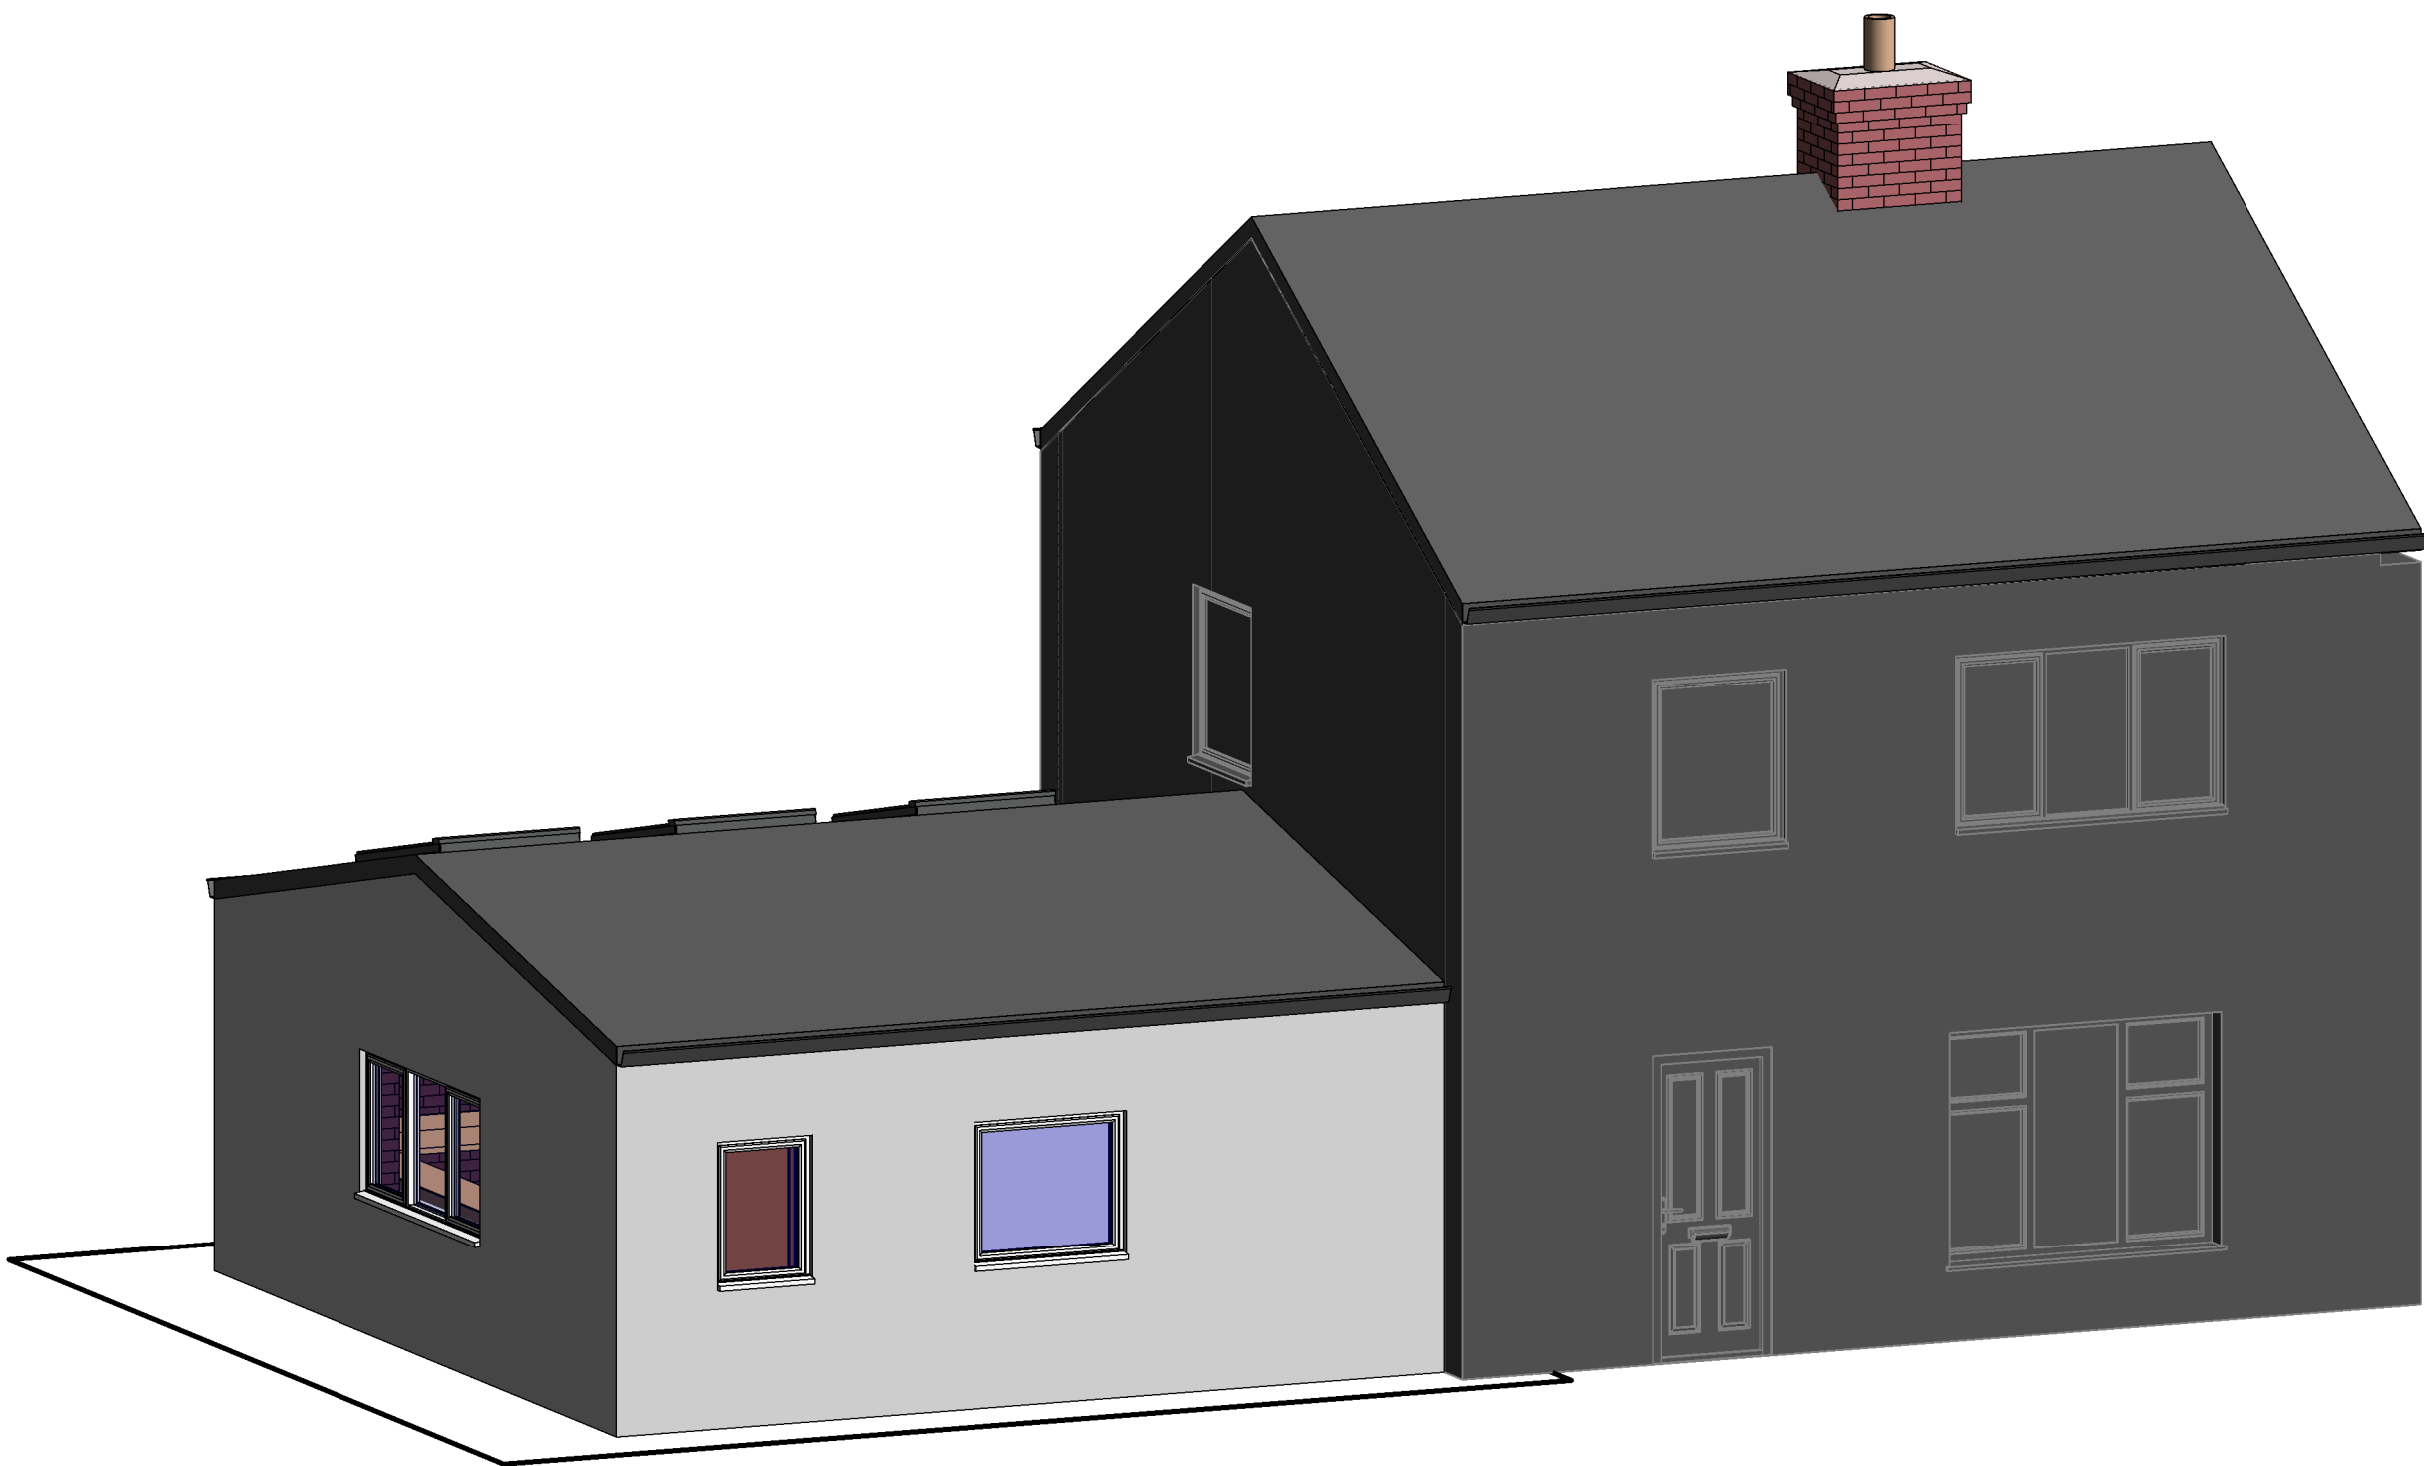

2 3D FRONT

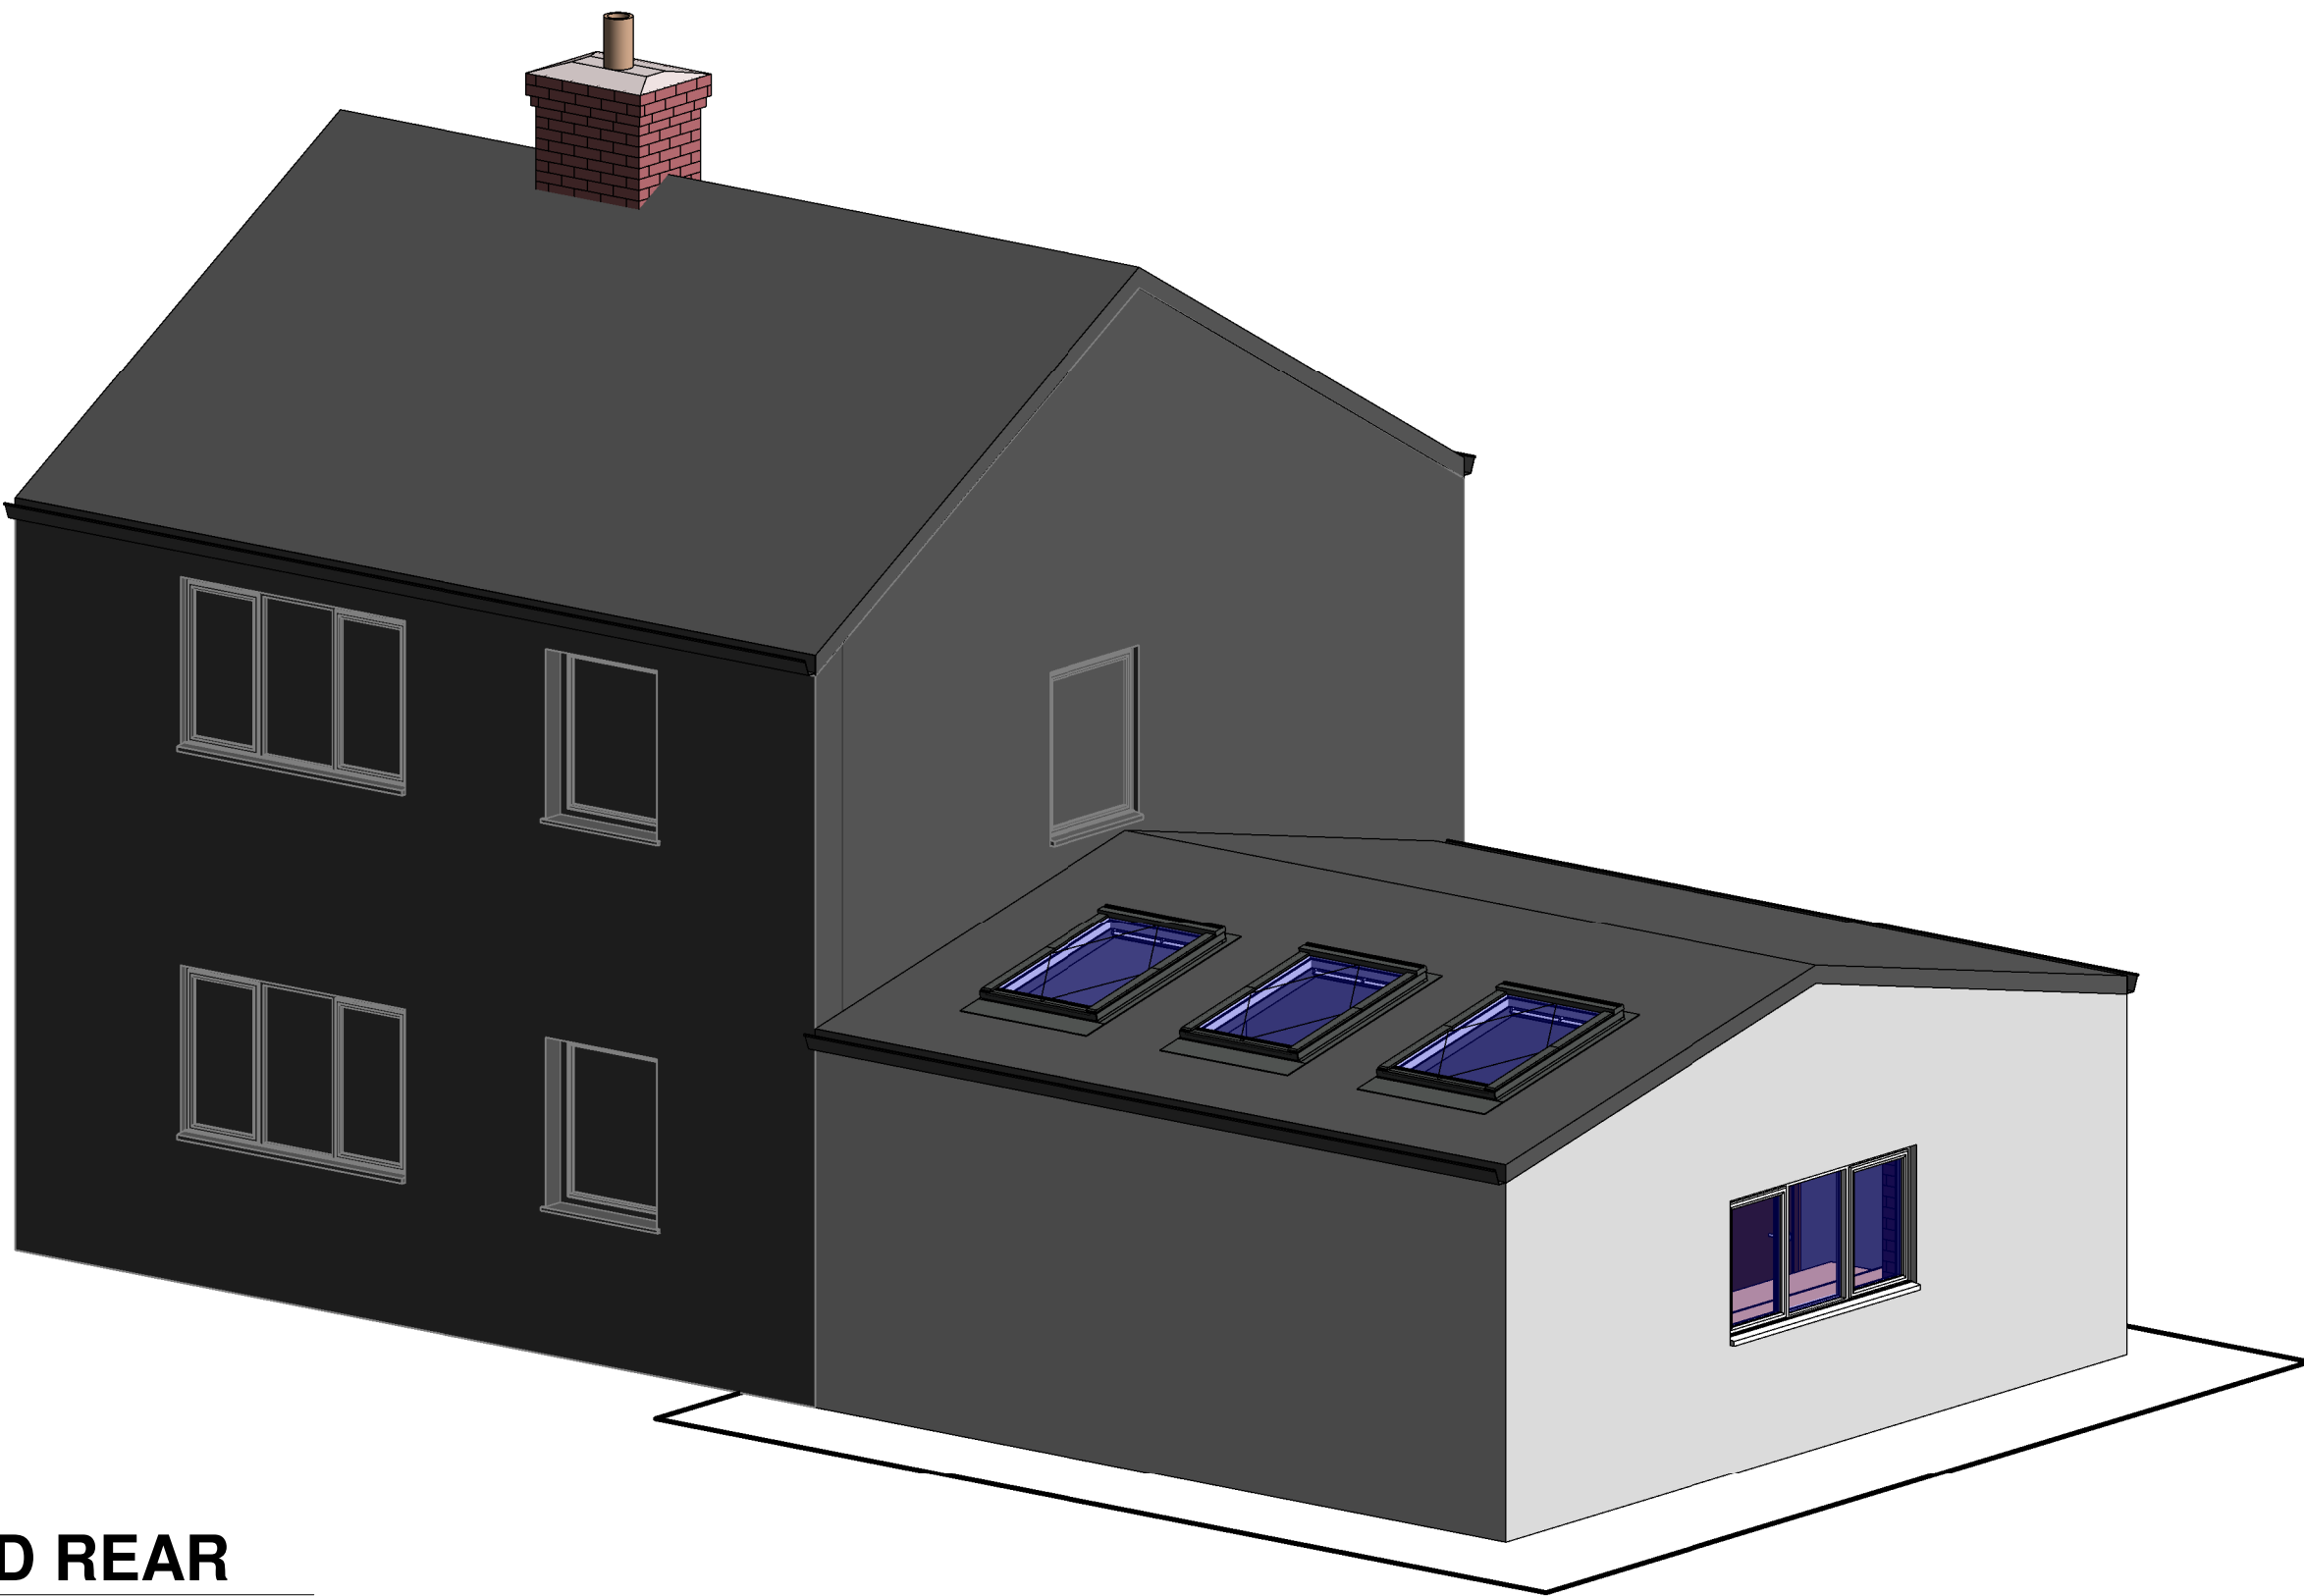

3 3D REAR

| Rev | Description | Date |
|-----|-------------|------|
| | | |
| | | |
| | | |
| | | |
| | | |
| | | |
| | | |
| | | |
| | | |
| | | |
| | | |
| | | |
| | | |
| | | |

| | |
|--------|-------------------------|
| CODE | SUITABILITY DESCRIPTION |
| STATUS | PURPOSE OF ISSUE |



PROJECT
8 Bracebridge Drive
Nottingham NG8 4PJ

TITLE
3D VIEWS

CLIENT
Mr Delzar Ababaker

| | | |
|------------------------|---------------------------|------------------|
| DRAWN BY AM | CHECKED BY DA | DATE 04/14/22 |
| SCALE (@ A1) 1 : 50 | PROJECT NUMBER 5767568 | |
| DRAWING NUMBER A101 | | REV |