
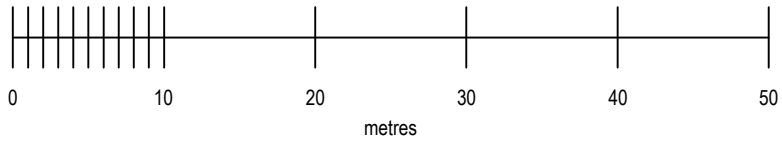


PROPOSED LOCATION PLAN 1:500 at A2

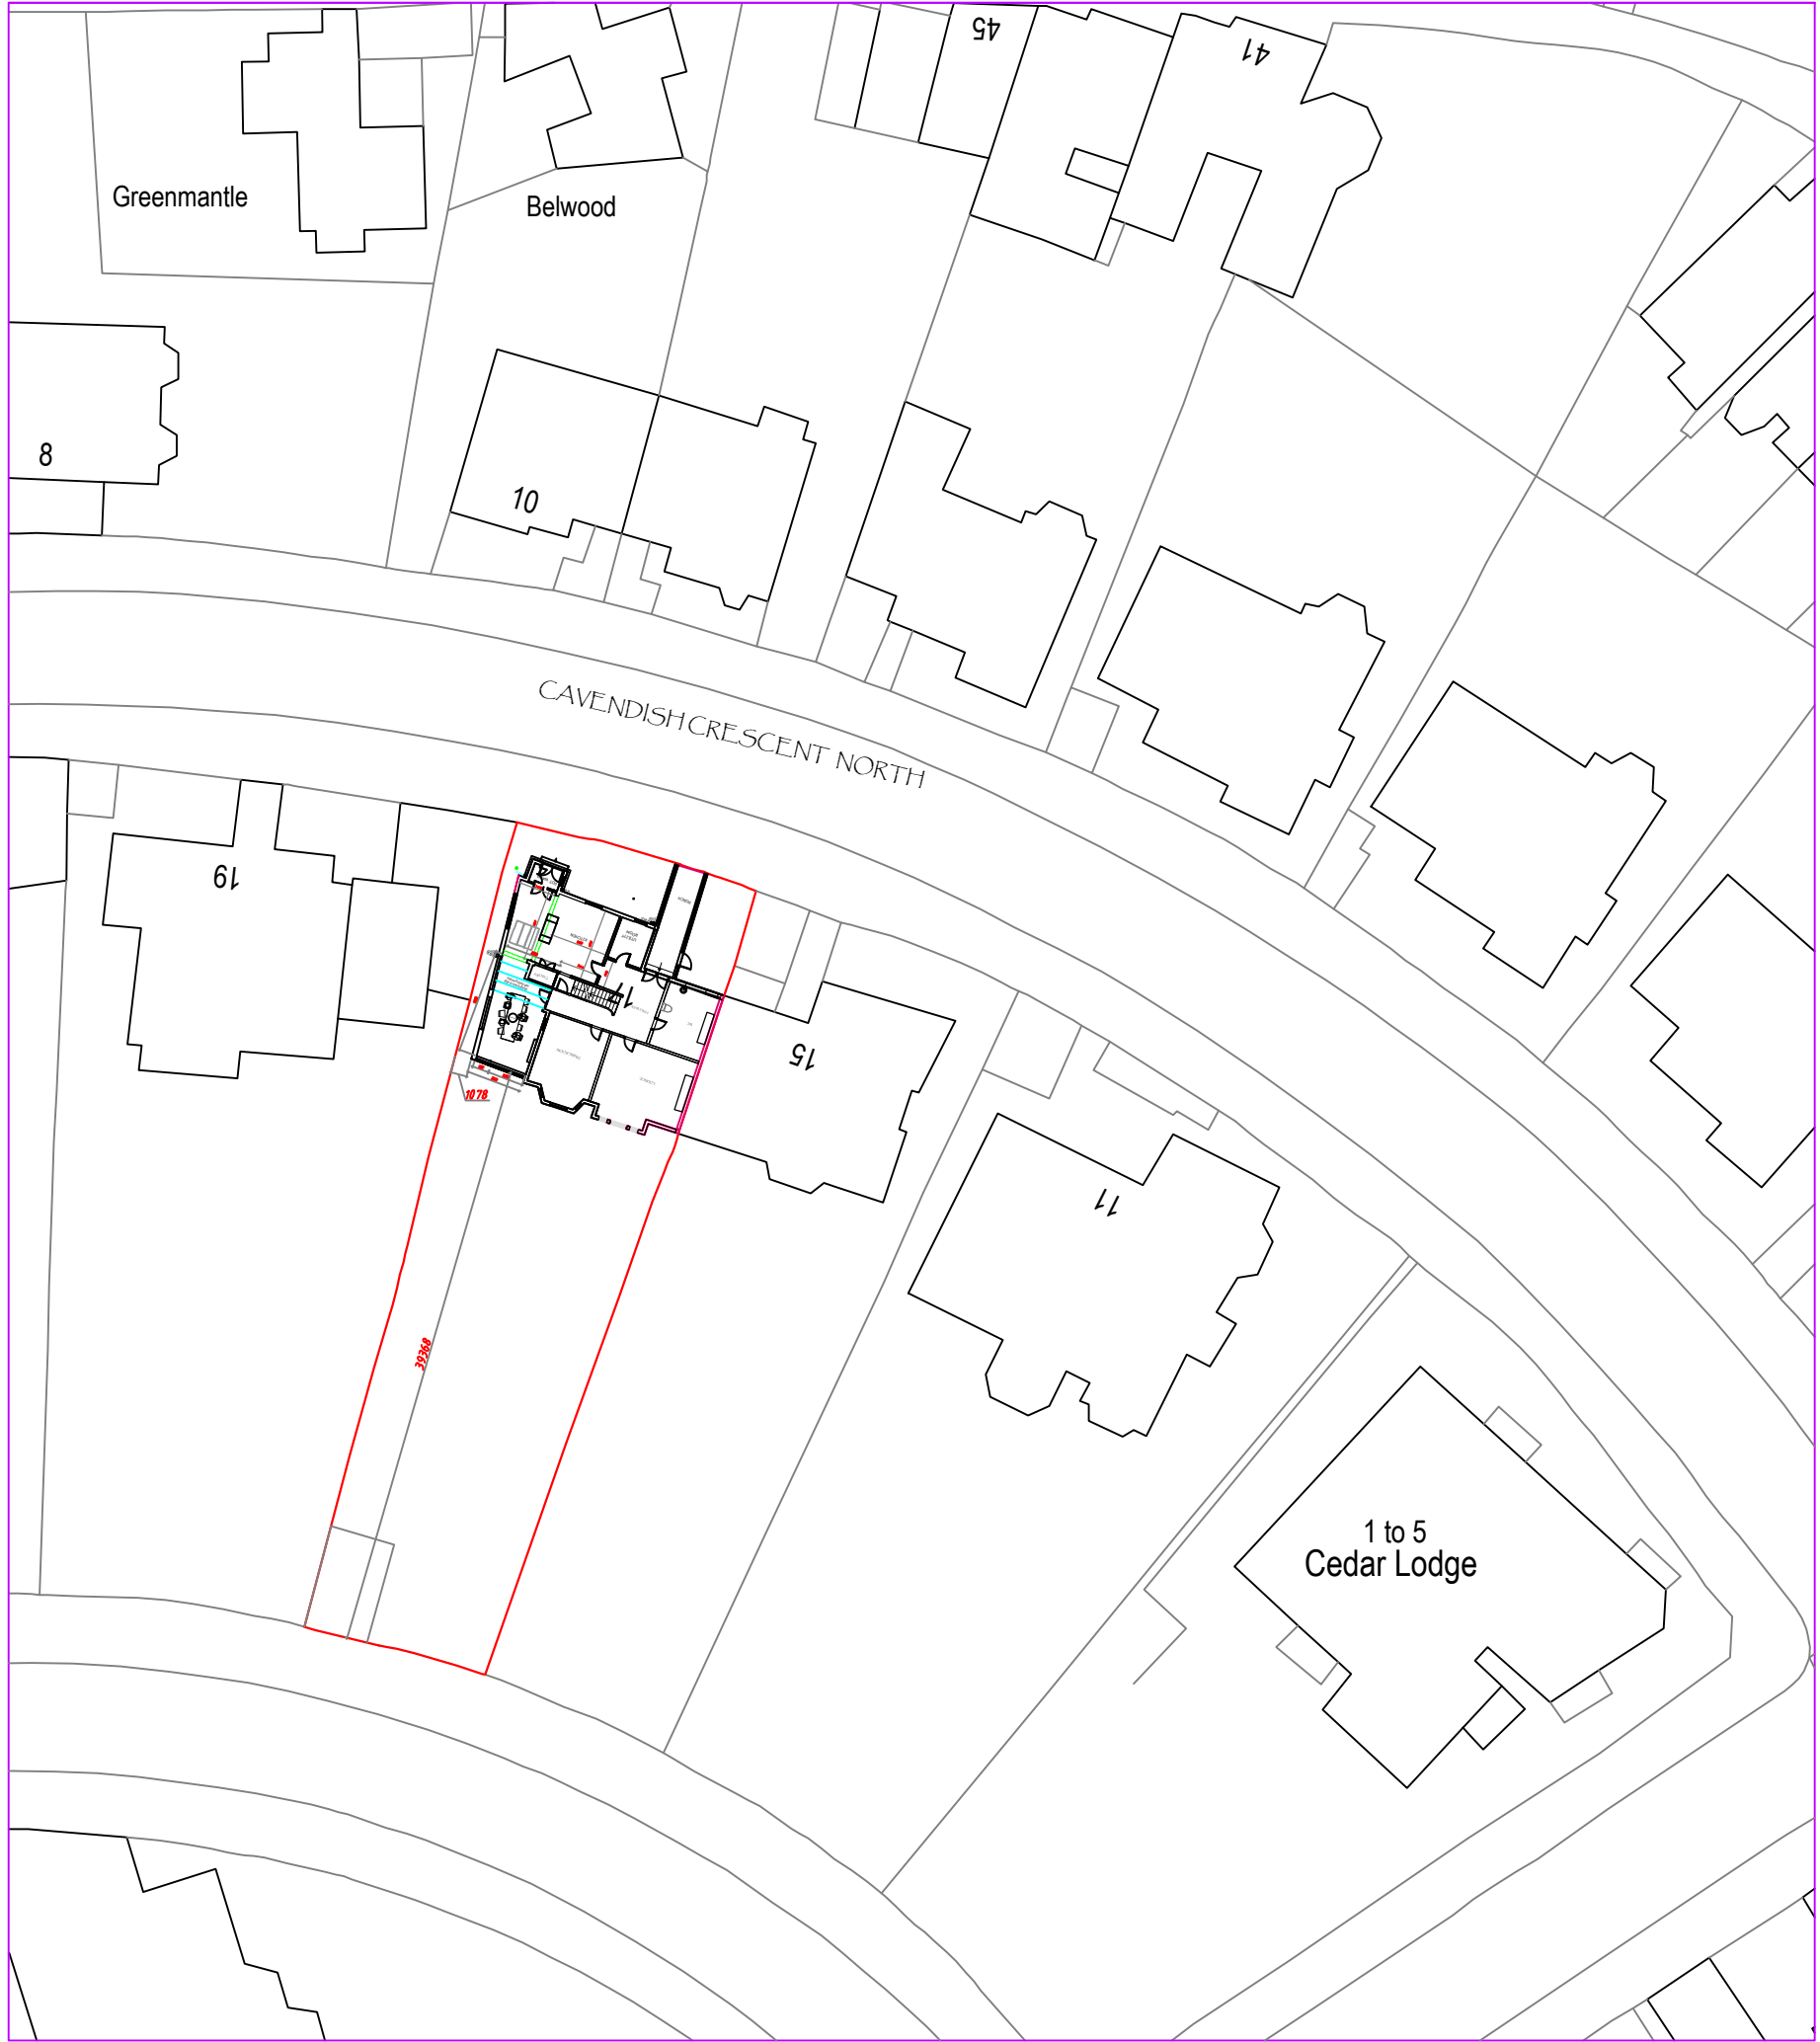

© Crown copyright and database rights 2018 OS 100053143
Reproduction in whole or part is prohibited without the prior permission of Ordnance Survey.