



PROPOSED ELEVATION A

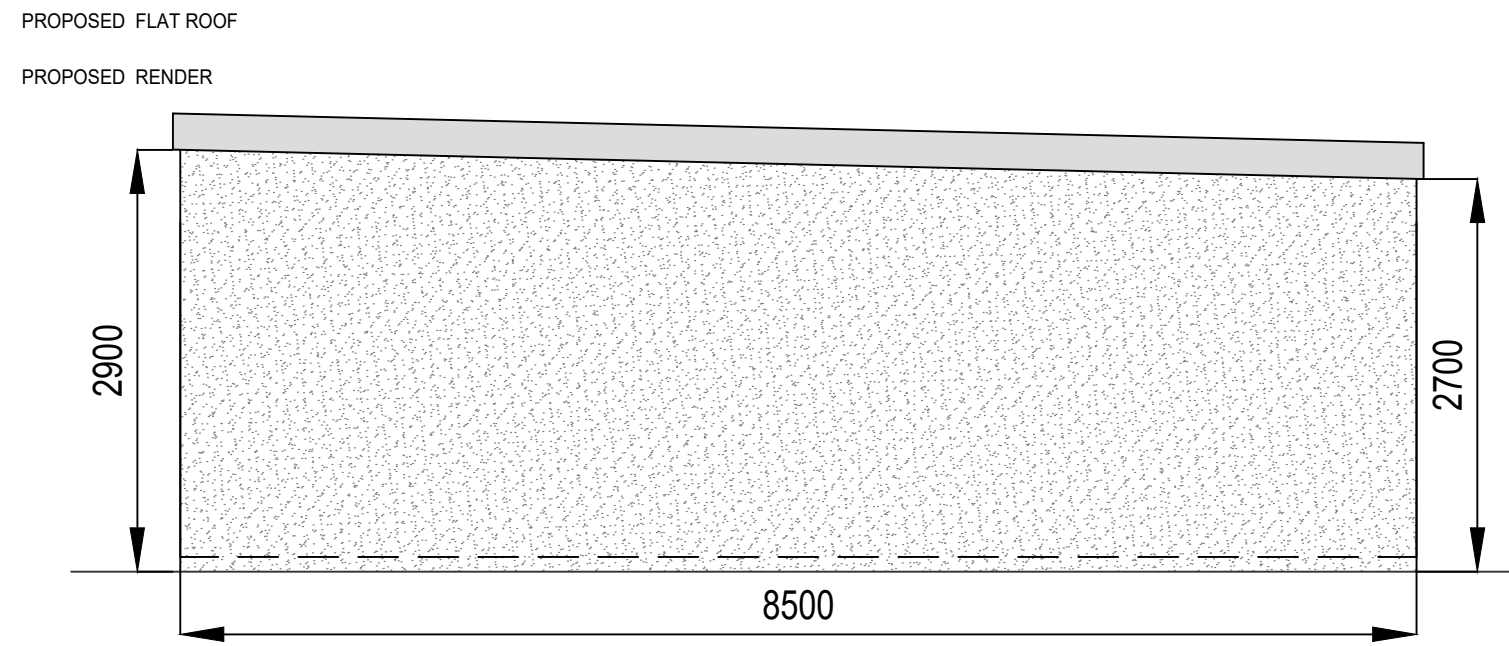

PROPOSED ELEVATION B

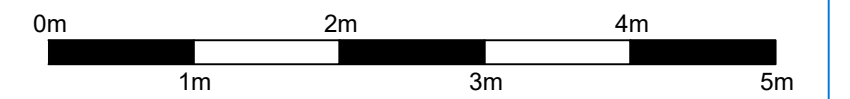

SCALE

This drawing and its contents are the copyright of Evans Architects and must not be used / amended or re produced without prior consent.


This drawing is not a working drawing and is only for the purpose of:

- PLANNING


The main contractor is responsible for informing Evans Architects of discrepancies between this drawing and any other related documents.

Only dimensions noted on this drawing to be used, any other dimensions should be clarified between the contractor and Evans Architects.


All boundaries to be checked by the contractor prior to work commencing.

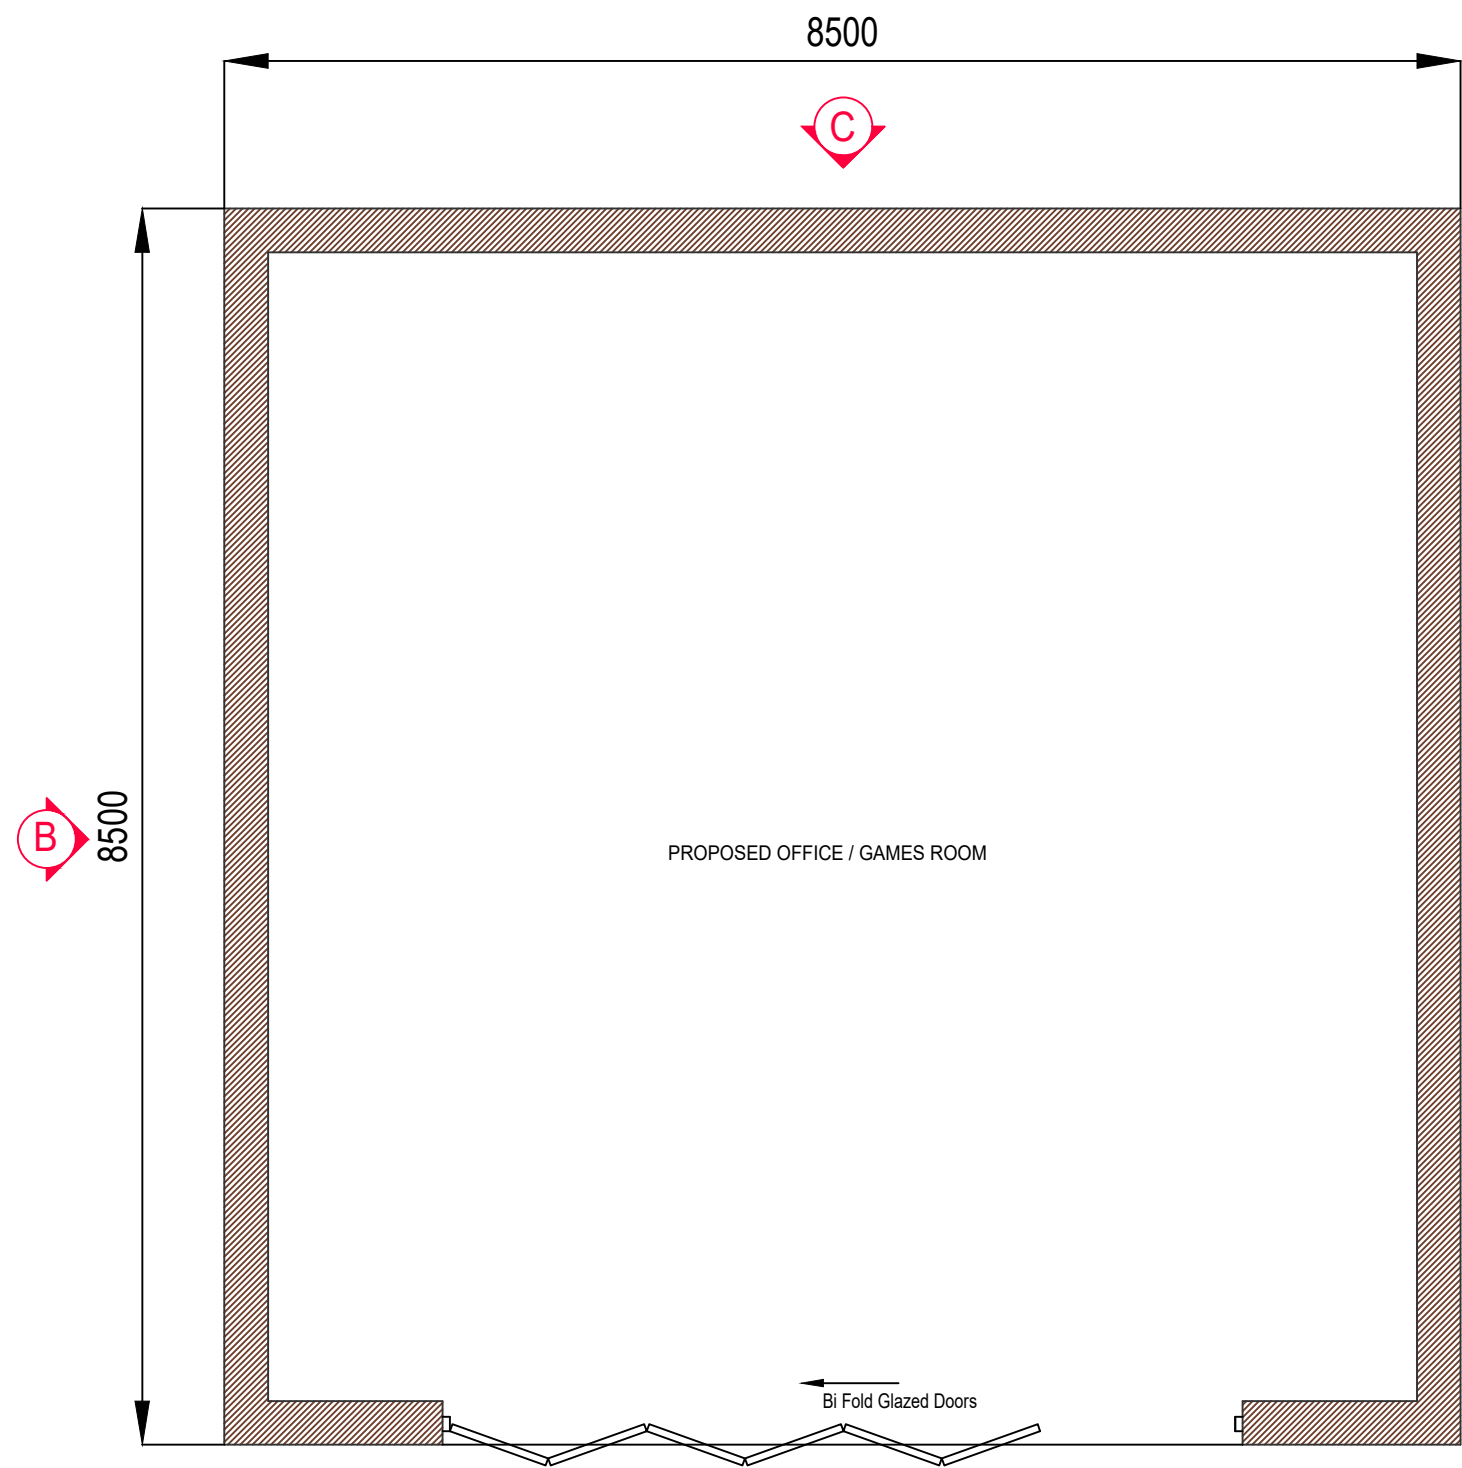

PROPOSED OUTBUILDING

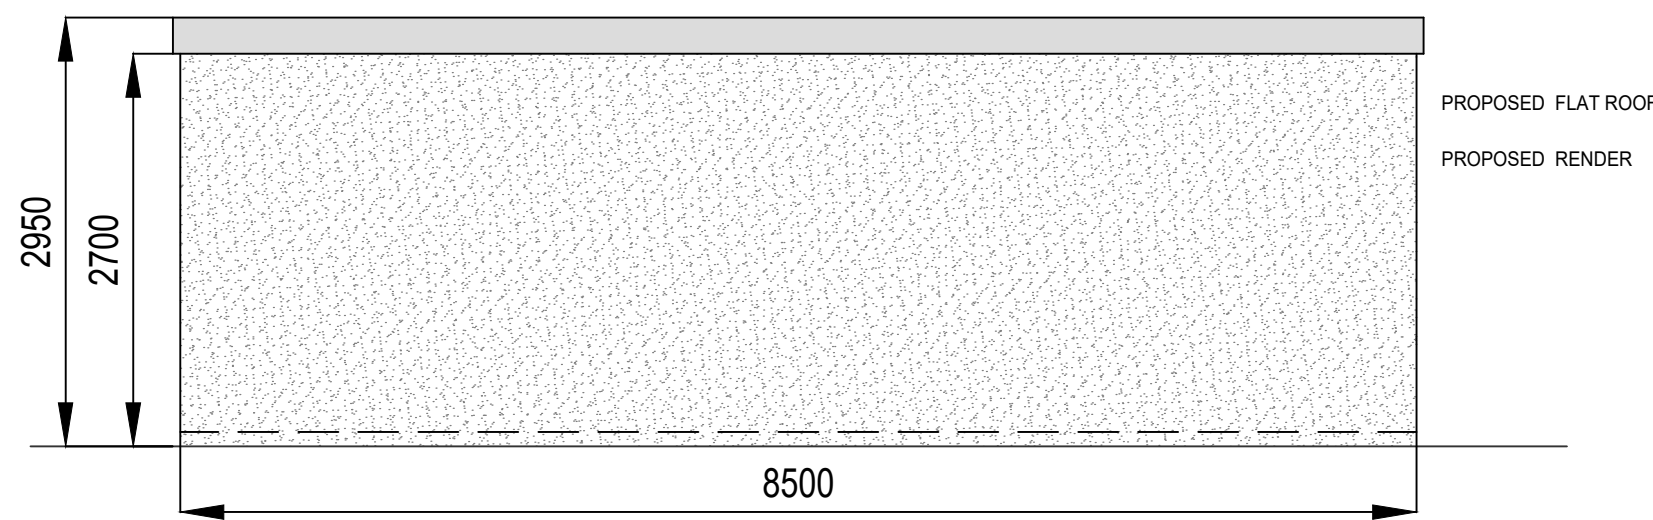

PROPOSED ELEVATION C

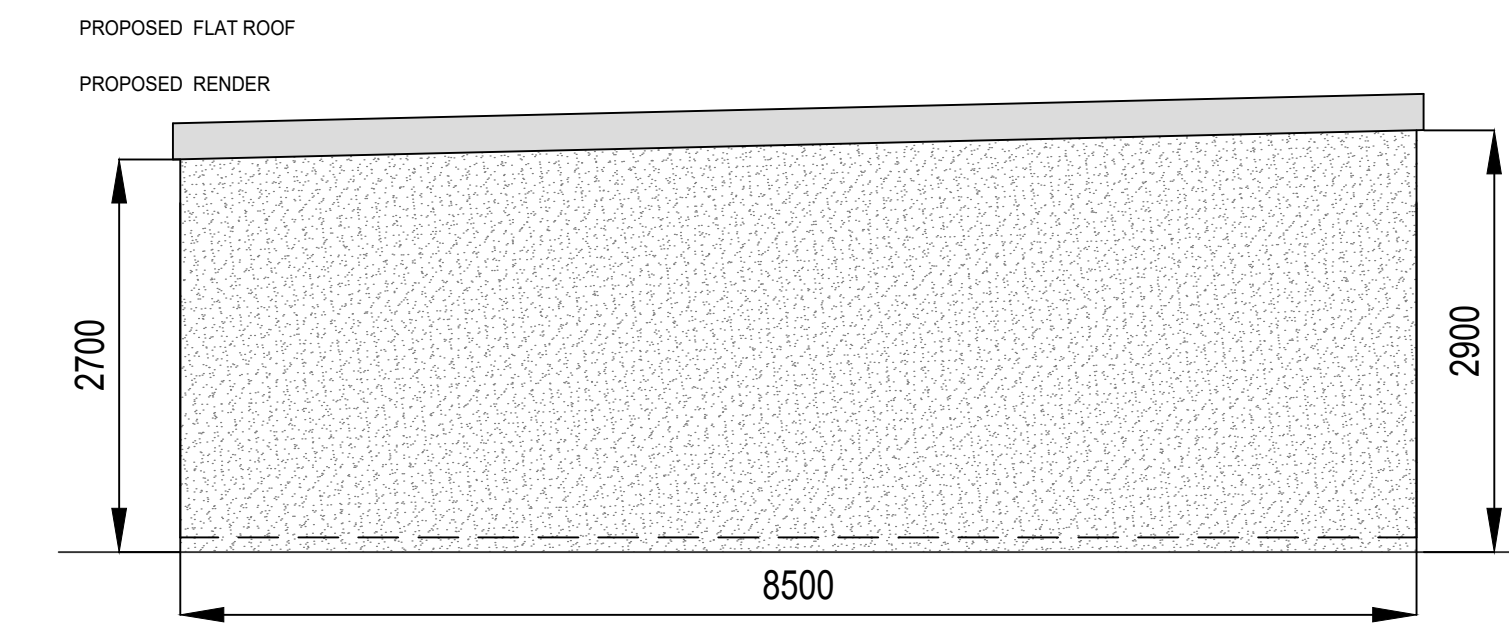

PROPOSED ELEVATION D

Revisions	Date	Technician

DO NOT SCALE OFF THIS DRAWING

Address
**9 GREEN LANE
 SHELF
 HALIFAX
 HX3 7TR**

PROPOSED OUTBUILDING - Games Room & Office

EVANS ARCHITECTS
 32 Woodlands Crescent, Gomersal, HD19 4EP
 01924 74607
 info@evansarchitects.co.uk
 Find us on Facebook: EVANSARCHITECTS80033
Providing a personal service from concept to completion

SCALE	A2 @ 1:50
DATE	OCTOBER 2021
DRAWN BY	M.EVANS
DRAWING NO	1117-05