





PROPOSED ELEVATION A

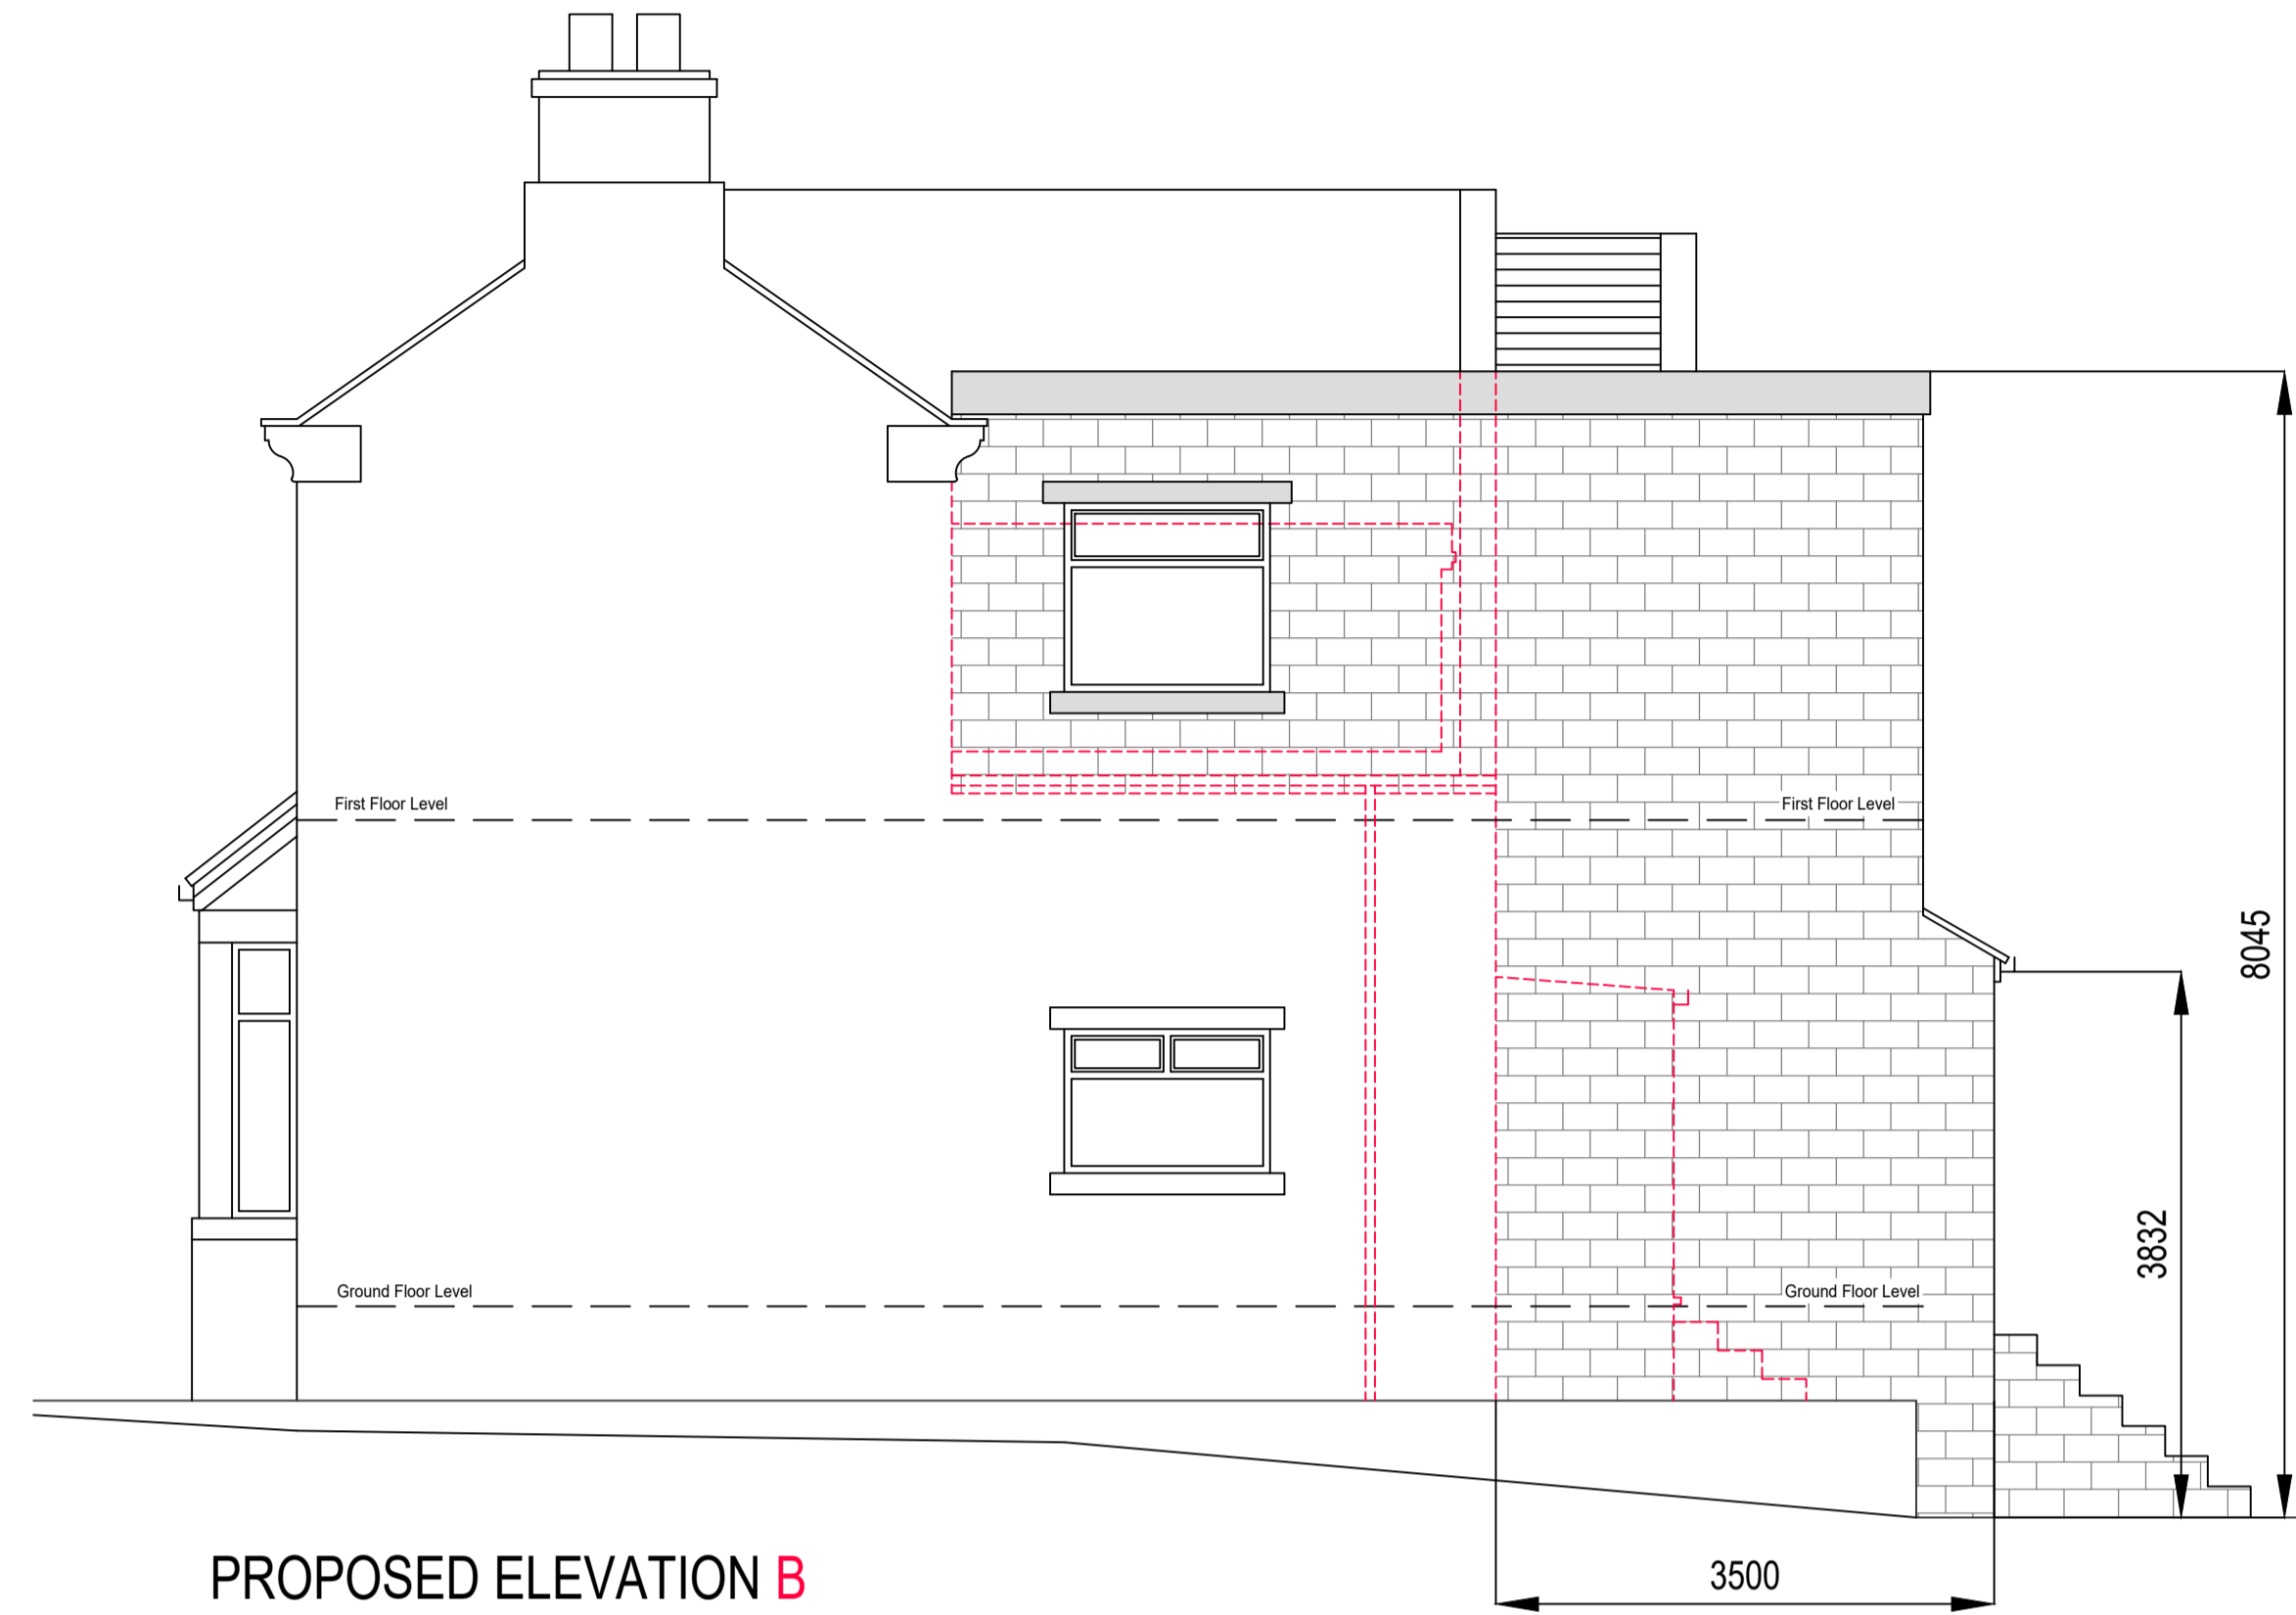

PROPOSED ELEVATION B

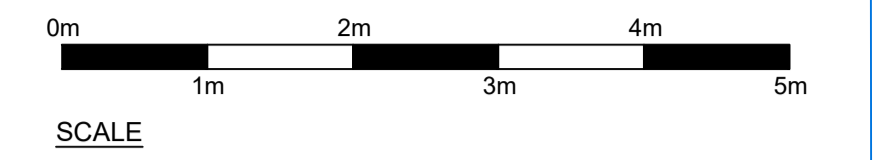

This drawing and its contents are the copyright of Evans Architects and must not be used / amended or re produced without prior consent.

This drawing is not a working drawing and is only for the purpose of:

- PLANNING

The main contractor is responsible for informing Evans Architects of discrepancies between this drawing and any other related documents.

Only dimensions noted on this drawing to be used, any other dimensions should be clarified between the contractor and Evans Architects.

All boundaries to be checked by the contractor prior to work commencing.

PROPOSED ROOF TILES TO MATCH EXISTING HOUSE


PROPOSED FLAT ROOF

NEW WHITE UPVC WINDOWS WITH STONE HEADS AND SILLS TO MATCH EXISTING HOUSE


PROPOSED ROOF TILES TO MATCH EXISTING HOUSE

PROPOSED FASCIAS / GUTTERS TO MATCH EXISTING HOUSE

STONWORK TO MATCH EXISTING HOUSE OR SIMILAR

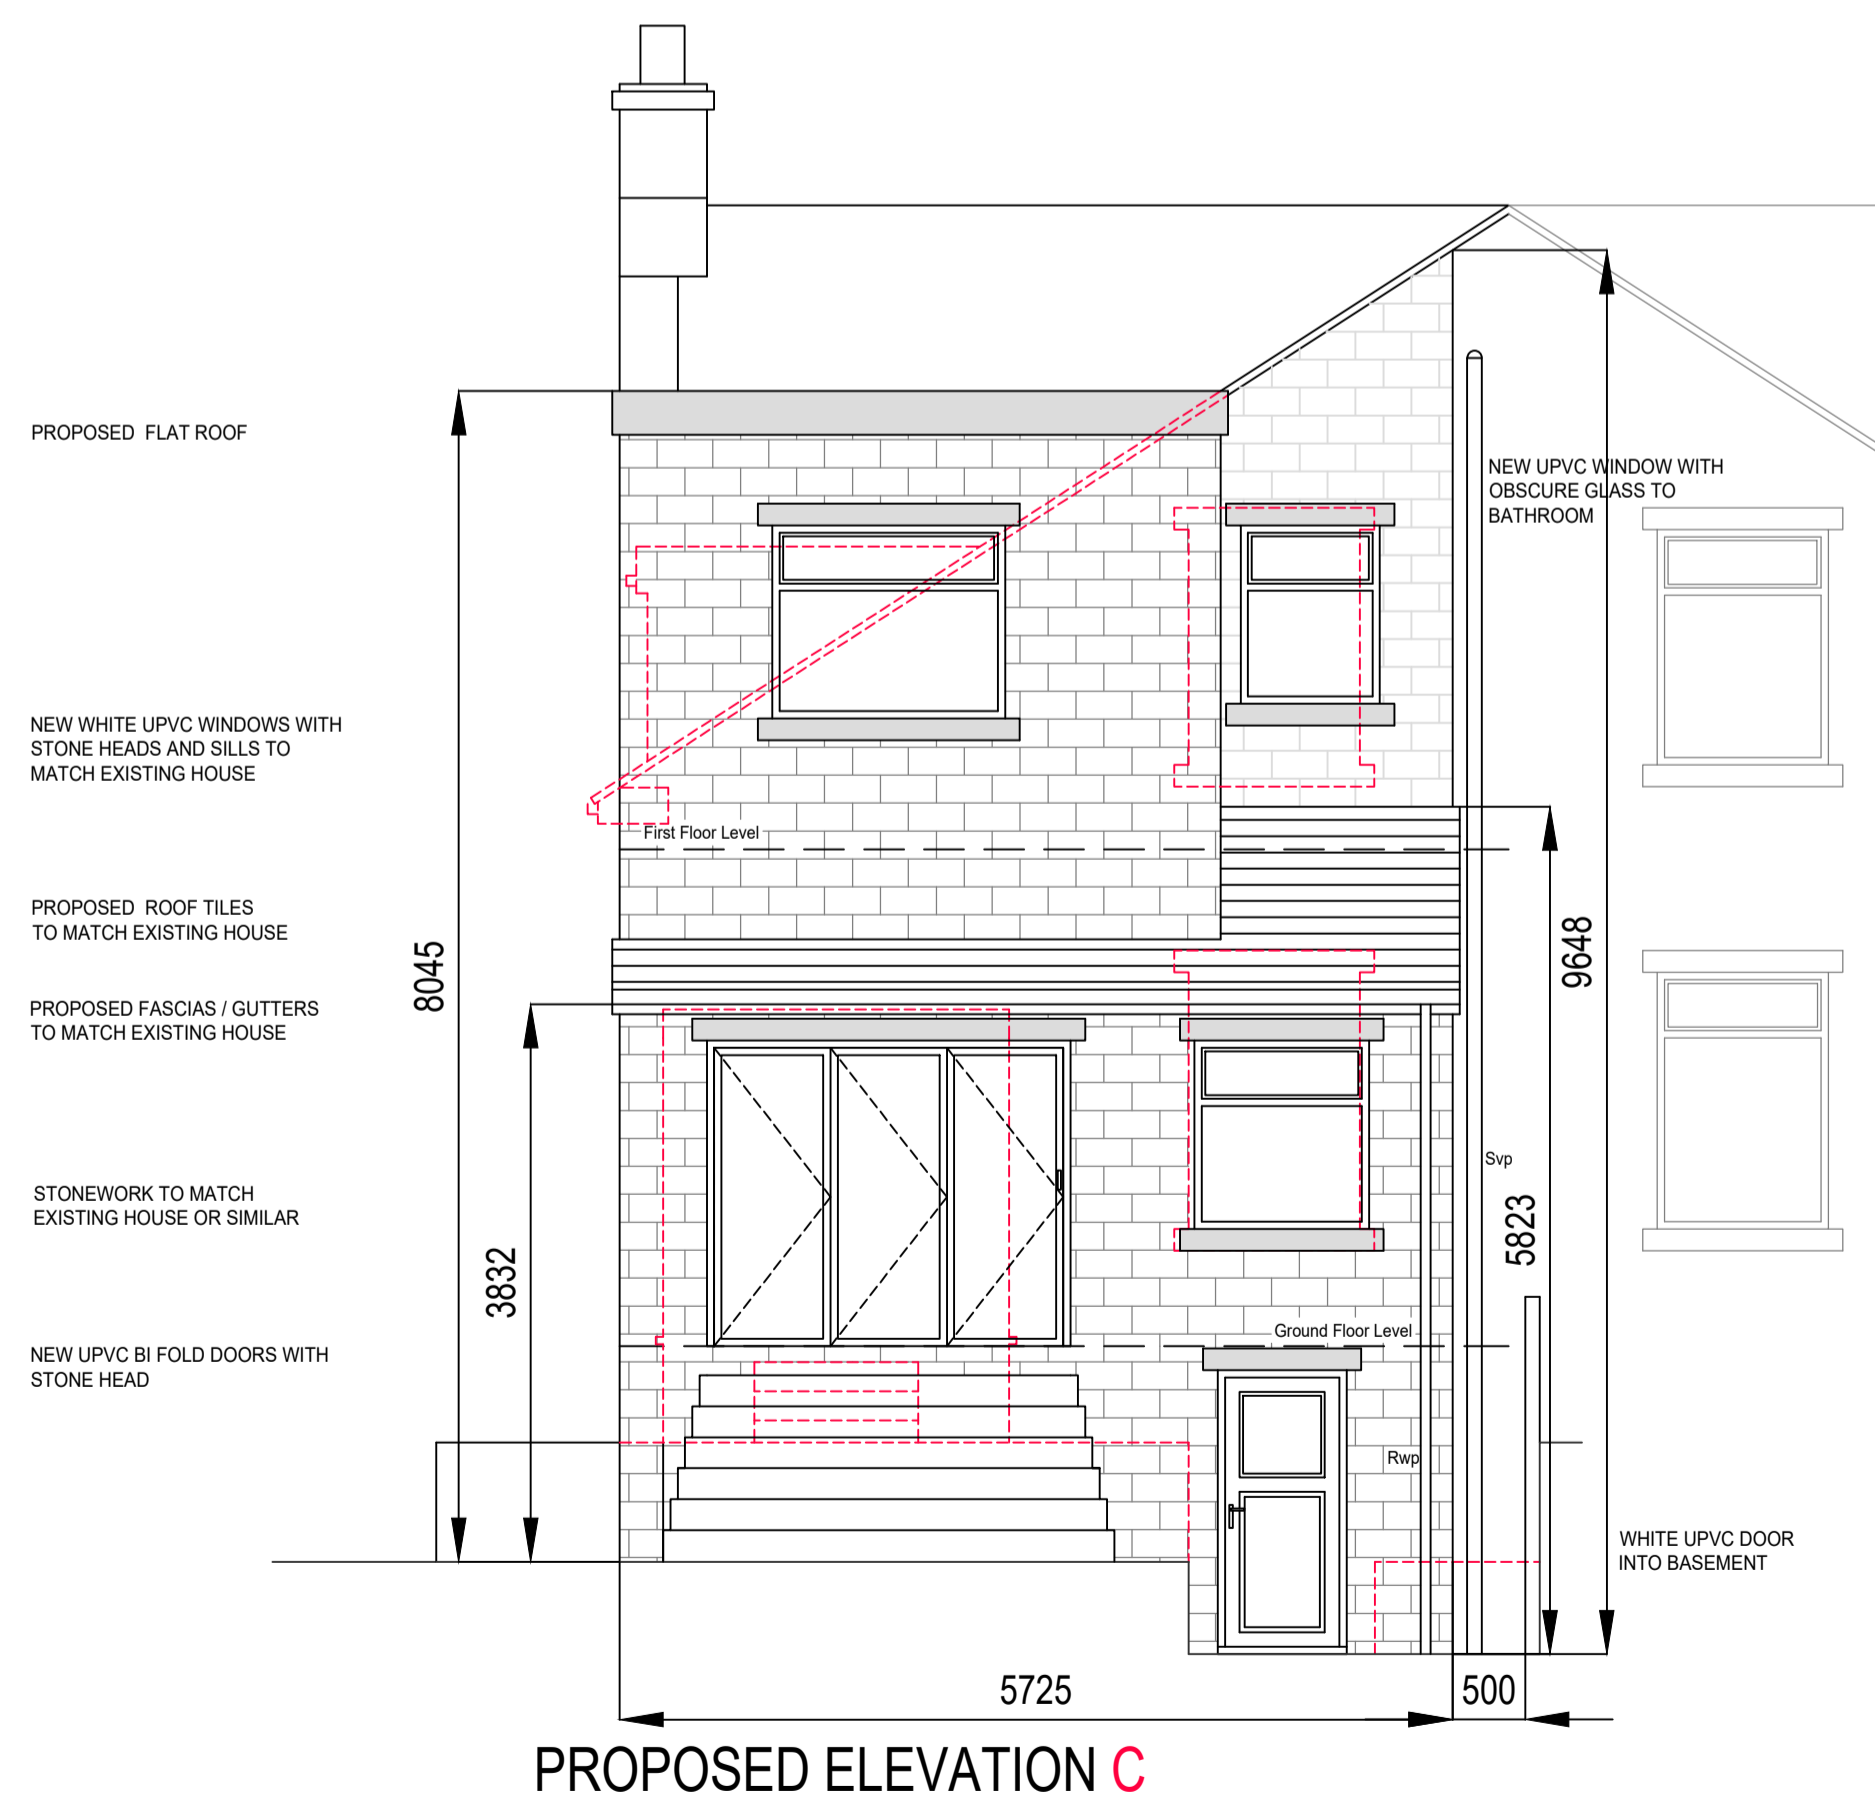

PROPOSED ELEVATION C

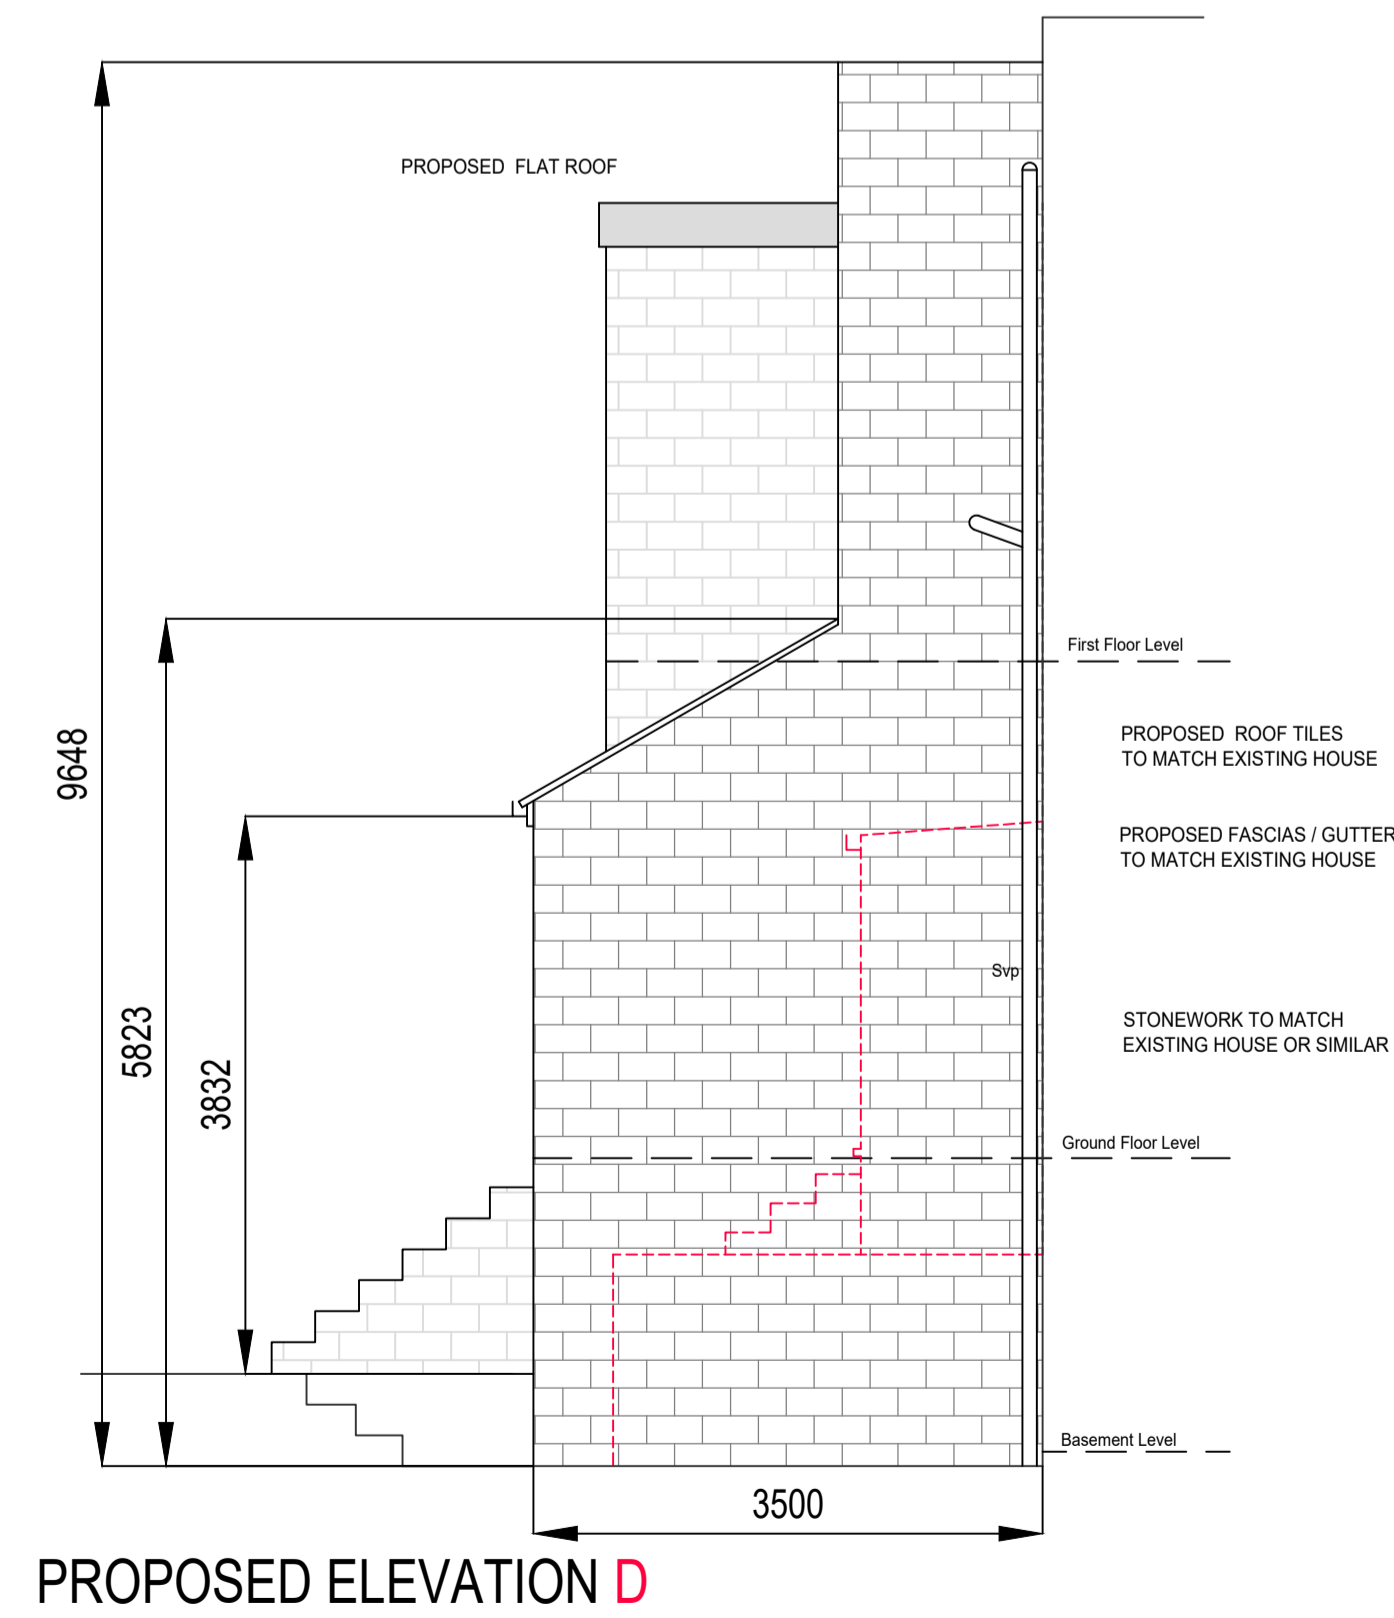

PROPOSED ELEVATION D

PROPOSED FLAT ROOF

NEW WHITE UPVC WINDOWS WITH STONE HEADS AND SILLS TO MATCH EXISTING HOUSE


PROPOSED ROOF TILES TO MATCH EXISTING HOUSE

PROPOSED FASCIAS / GUTTERS TO MATCH EXISTING HOUSE

STONWORK TO MATCH EXISTING HOUSE OR SIMILAR

NEW UPVC BI FOLD DOORS WITH STONE HEAD

NEW UPVC WINDOW WITH OBSCURE GLASS TO BATHROOM

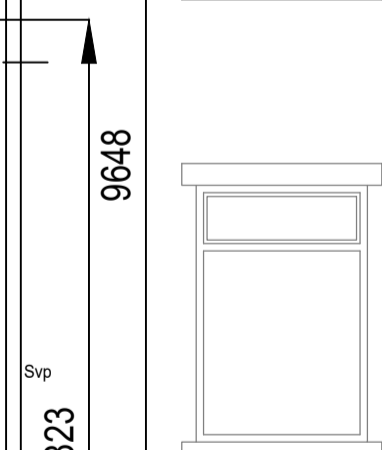

WHITE UPVC DOOR INTO BASEMENT

PROPOSED FLAT ROOF

First Floor Level

PROPOSED ROOF TILES TO MATCH EXISTING HOUSE

PROPOSED FASCIAS / GUTTERS TO MATCH EXISTING HOUSE

STONWORK TO MATCH EXISTING HOUSE OR SIMILAR

Ground Floor Level

Basement Level

Revisions	Date	Technician

DO NOT SCALE OFF THIS DRAWING

Address
**9 GREEN LANE
 SHELF
 HALIFAX
 HX3 7TR**

PROPOSED ELEVATIONS



SCALE A1 @ 1:50

DATE OCTOBER 2021

DRAWN BY M.EVANS

DRAWING NO 1117-04