




Scurr Architects
 85 Southdown Road
 Haverhill
 Aberdeen
 AB15 5PR
 T: 01562 730999
 email: scurr@scurr.co.uk
 www.scurr.co.uk



architects ■ designers ■ project managers

Application Boundary:

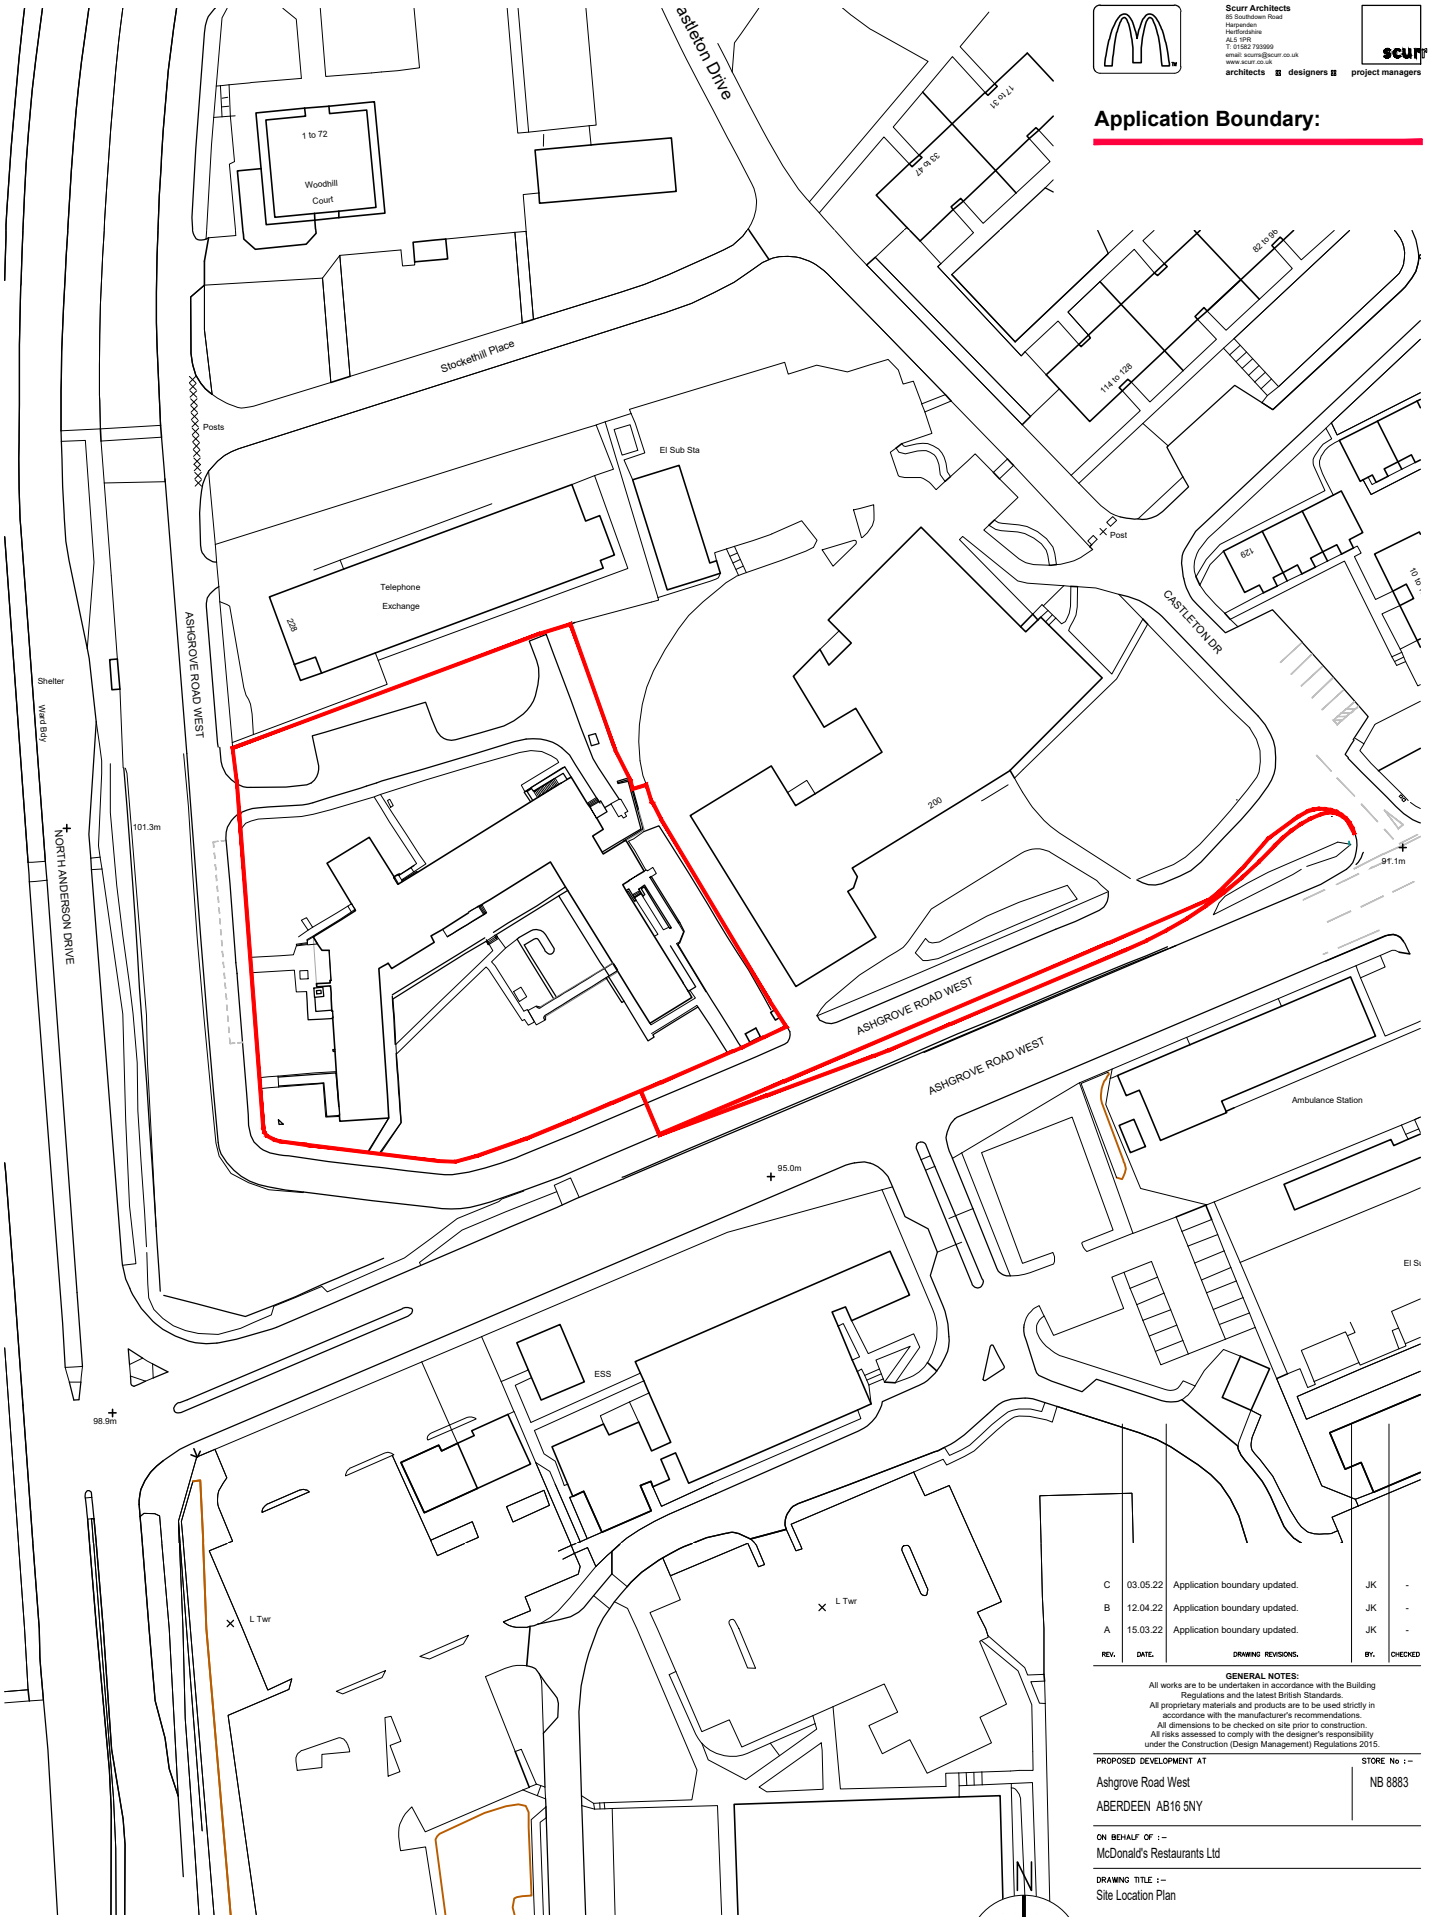

REV.	DATE.	DRAWING REVISIONS.	BY.	CHECKED
C	03.05.22	Application boundary updated.	JK	-
B	12.04.22	Application boundary updated.	JK	-
A	15.03.22	Application boundary updated.	JK	-

GENERAL NOTES:
 All works are to be undertaken in accordance with the Building Regulations and the latest British Standards.
 All proprietary materials and products are to be used strictly in accordance with the manufacturer's recommendations.
 All dimensions to be checked on site prior to construction.
 All risks assessed to comply with the designer's responsibility under the Construction (Design Management) Regulations 2015.


PROPOSED DEVELOPMENT AT
 Ashgrove Road West
 ABERDEEN AB16 5NY

STORE No :-
 NB 8883

ON BEHALF OF :-
 McDonald's Restaurants Ltd

DRAWING TITLE :-
 Site Location Plan

Ordnance Survey (c) Crown Copyright 2021. All rights reserved. Licence number 100022432

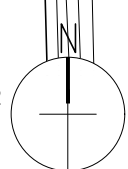

DRAWN BY: BV
 CHECKED BY: JK
 SCALE & SIZE: 1:1250@A4
 DATE: Feb 2022
 DRAWING No.: 8268-SA-8883-AL01 C



Scurr Architects
 85 Southdown Road
 Haverhill
 Aberdeen
 AB15 5PR
 T: 01562 730999
 email: scurr@scurr.co.uk
 www.scurr.co.uk



architects ■ designers ■ project managers