


FIRST FLOOR PLAN



GROUND FLOOR PLAN

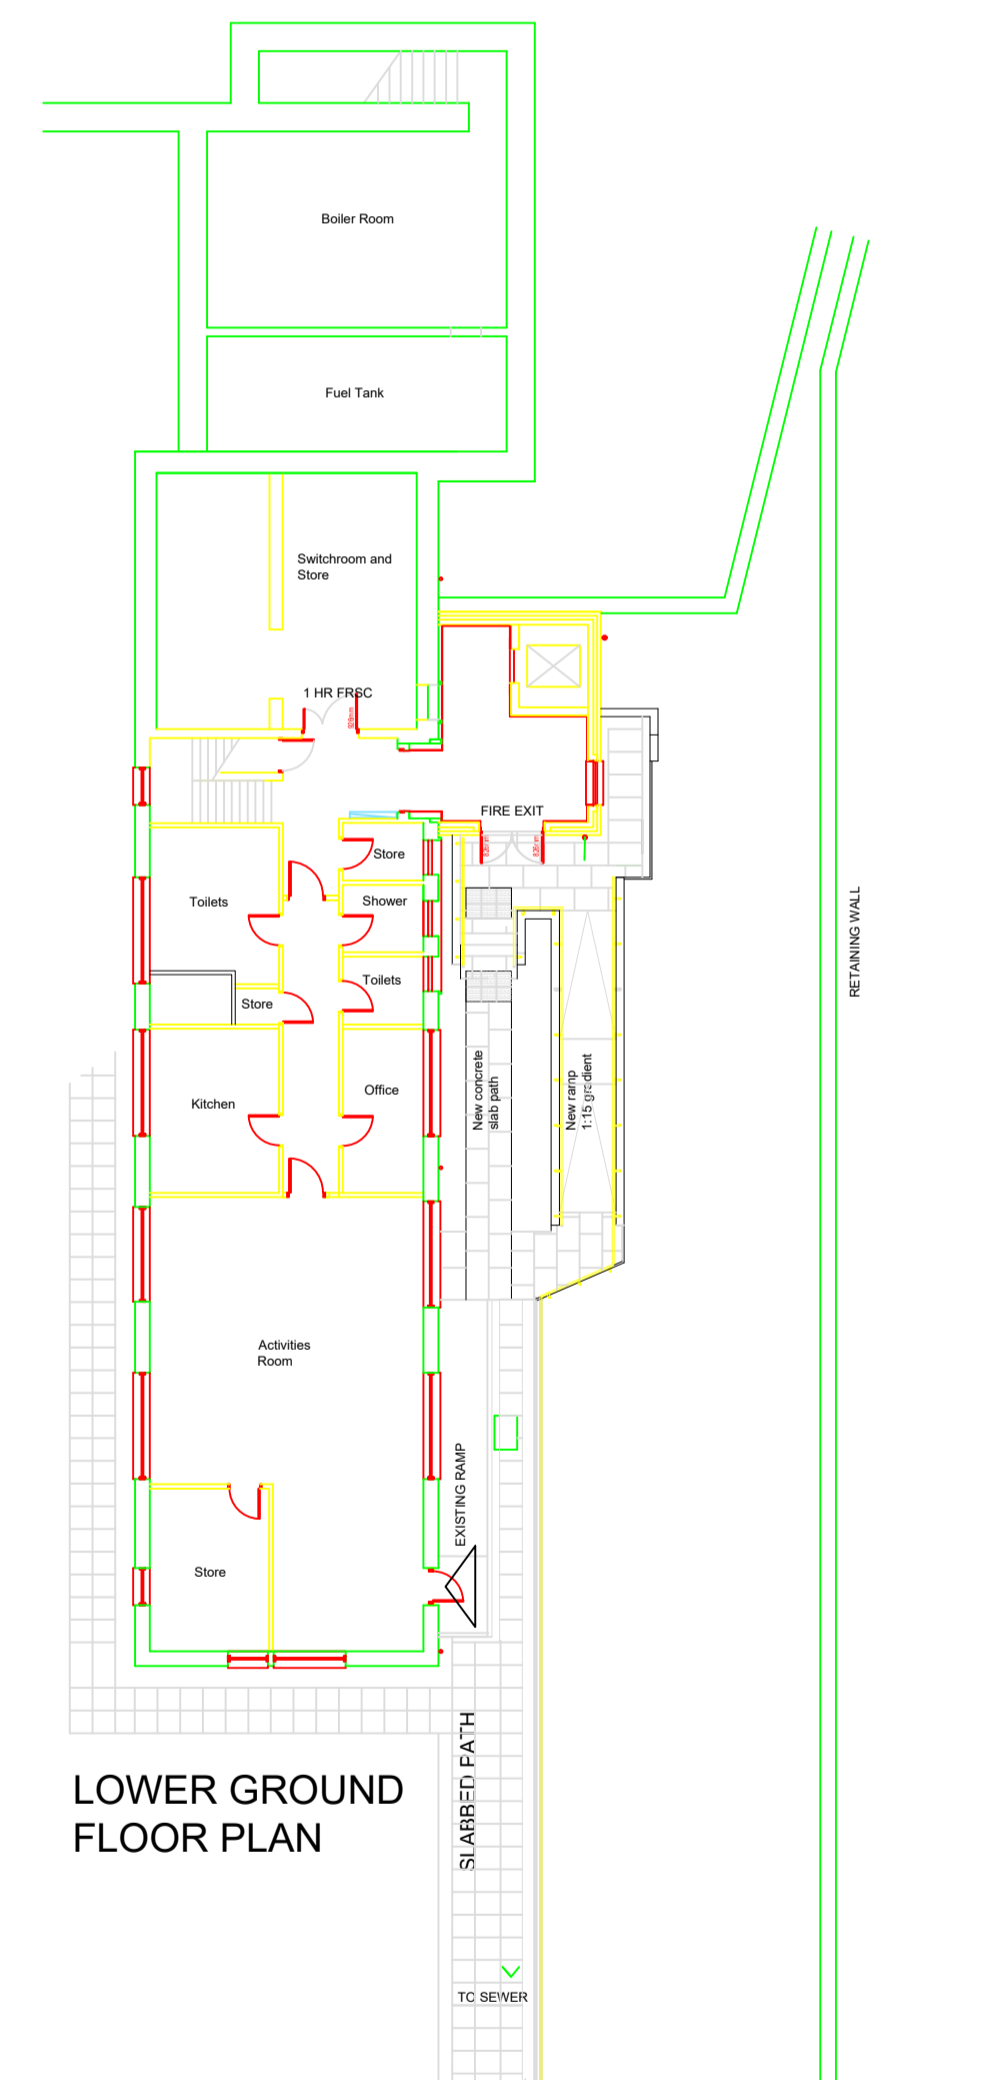

LOWER GROUND FLOOR PLAN



**ABERDEEN
CITY COUNCIL**

**CORPORATE LANDLORD
RESOURCES**

Marischal College, Second Floor South,
Business Hub 10, Broad Street,
Aberdeen, AB10 1AB

ABERDEEN CITY COUNCIL

ROSEHILL HOUSE

EXISTING FLOOR PLANS

JULY 2018 1:200 @ A1

DD

1565 - 001