


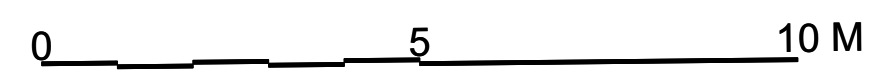



EXISTING STREET ELEVATION

Scale: 1:100



REFERENCE PLAN

Scale: 1:500

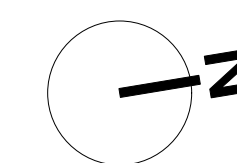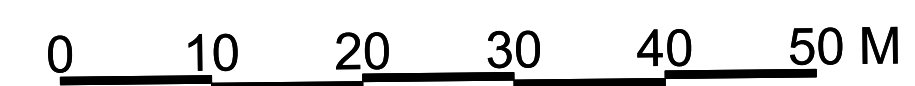

PLANNING

REV.	DATE	DESCRIPTION

PROJECT
**WALNUT TREE COTTAGE,
 THE STREET, ITCHENOR,
 CHICHESTER, PO20 7AB**

DRAWING
**EXISTING
 STREET ELEVATION
 & SITE SECTIONS**

CLIENT
MARK WOMBWELL

SCALE
1:100 @ A1

DRAWN

DATE
MAR 2022

CHECKED

DRAWING No

2105 / PL3 09

© copyright retained



WAMM Consulting Limited
 Chapel House, 1-3 Chapel Street, Guildford, Surrey, GU1 3UH
 www.wammconsulting.com
 +44 (0)1483 825700