

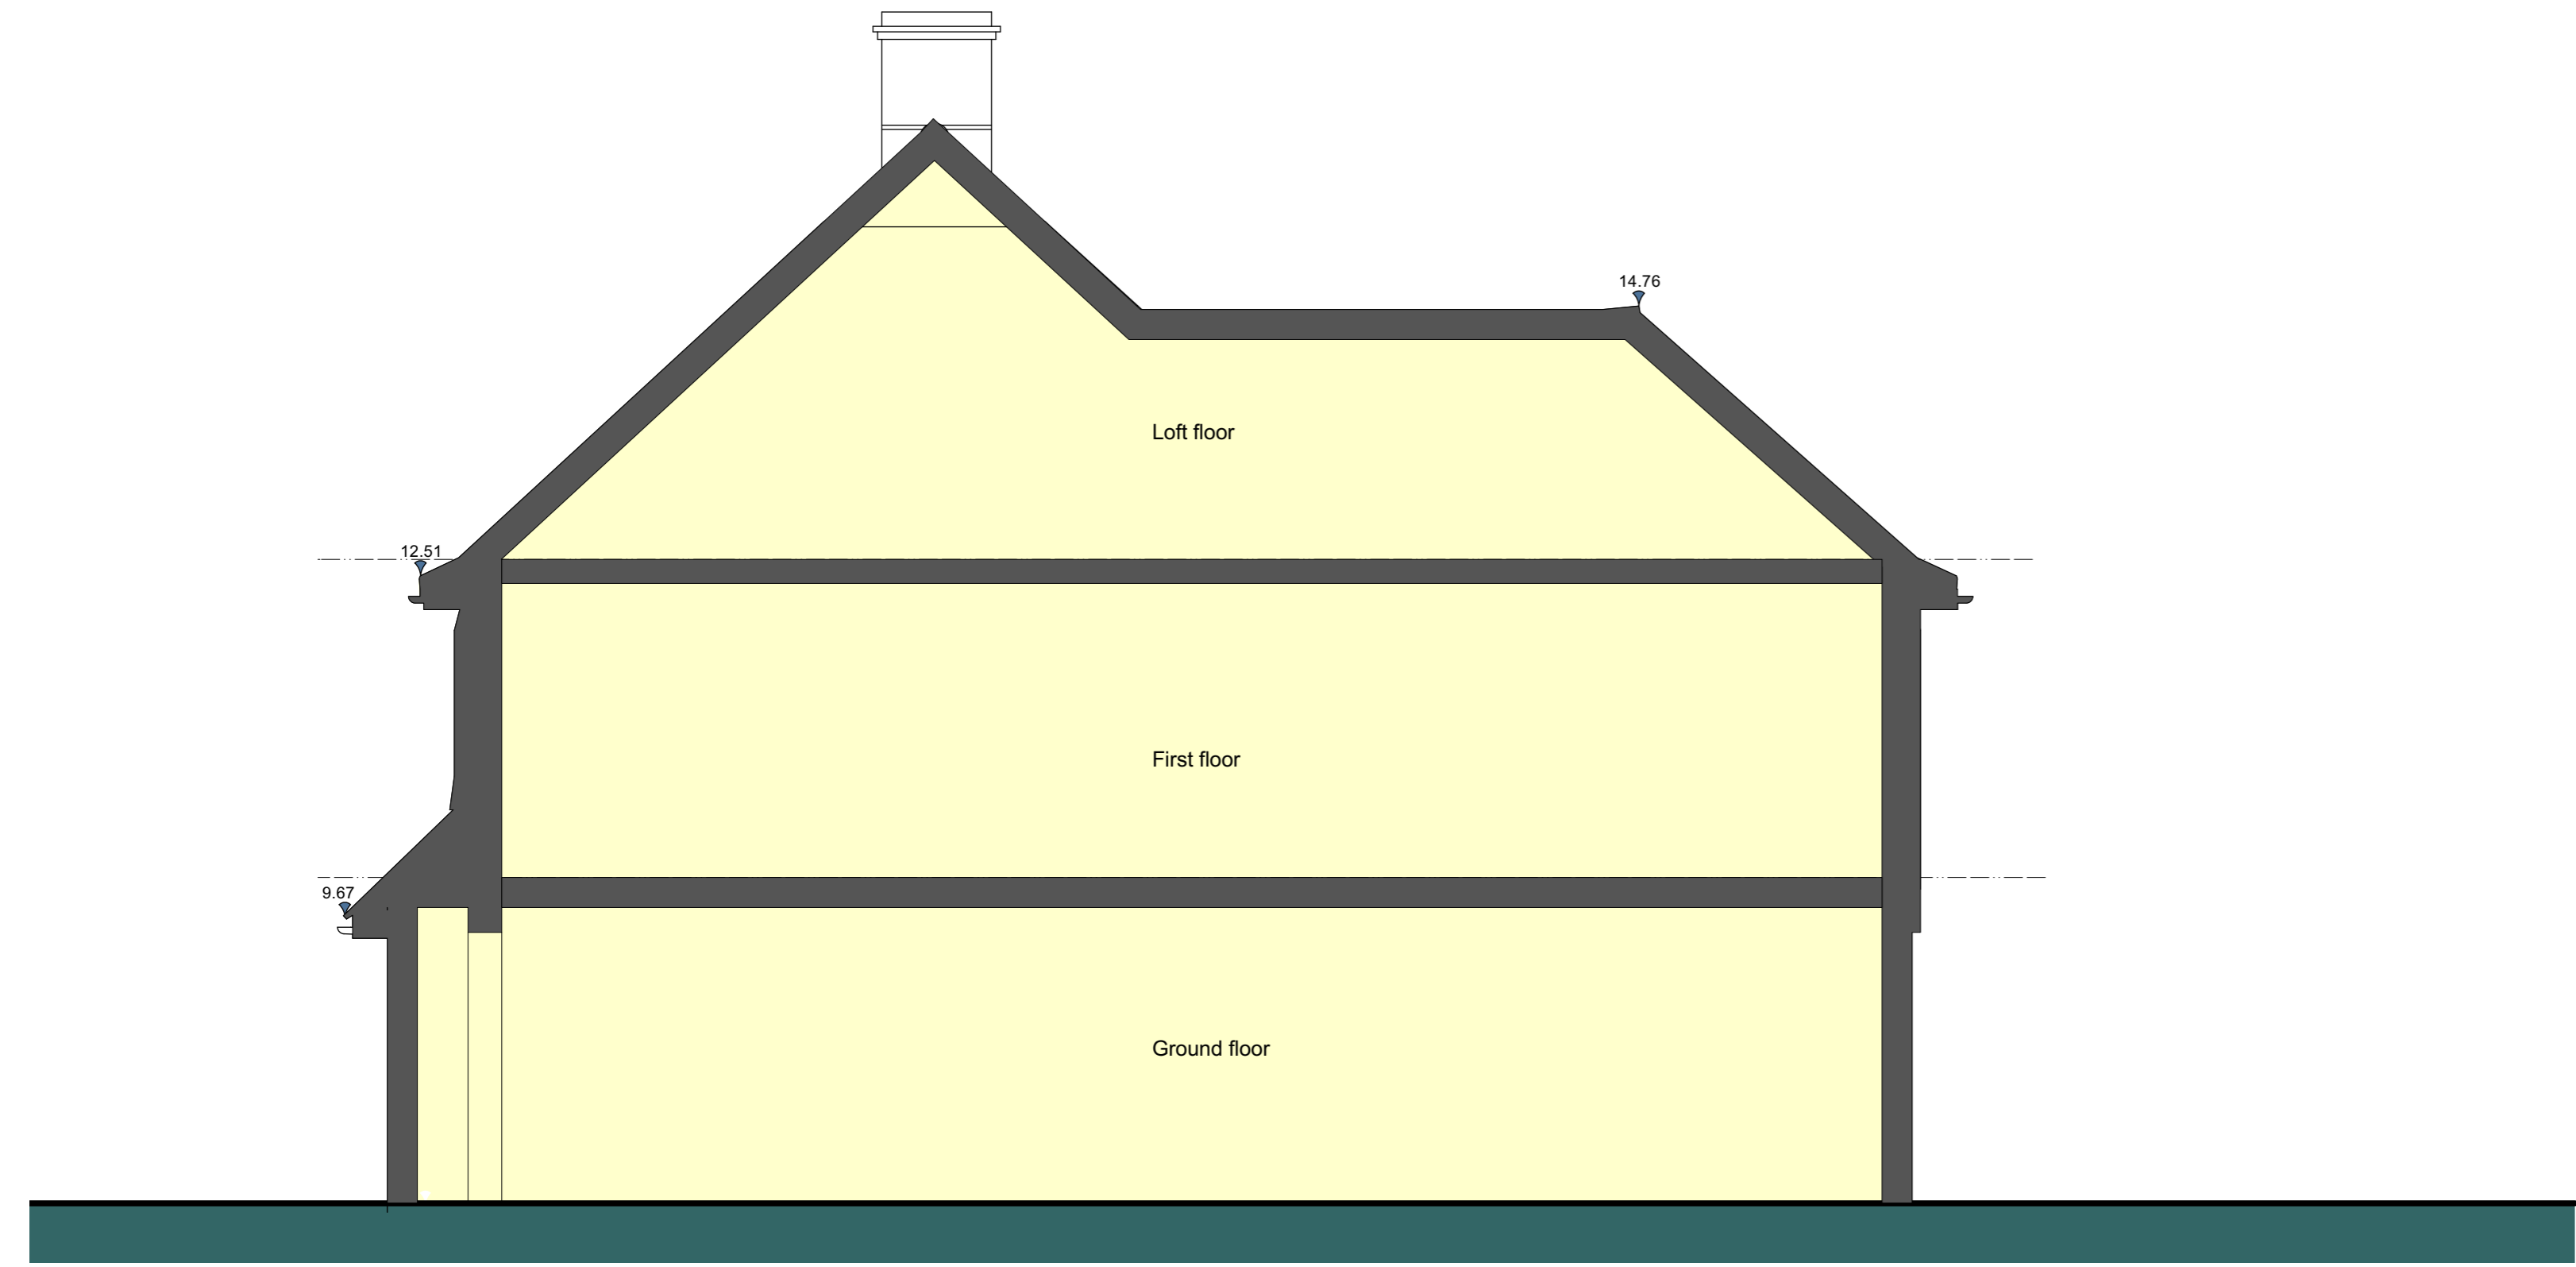


0 5 M


SCALE 1:50 @ A1

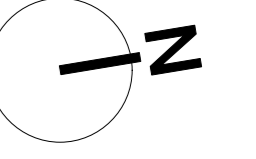

EXISTING SECTION A-A
Scale: 1:50

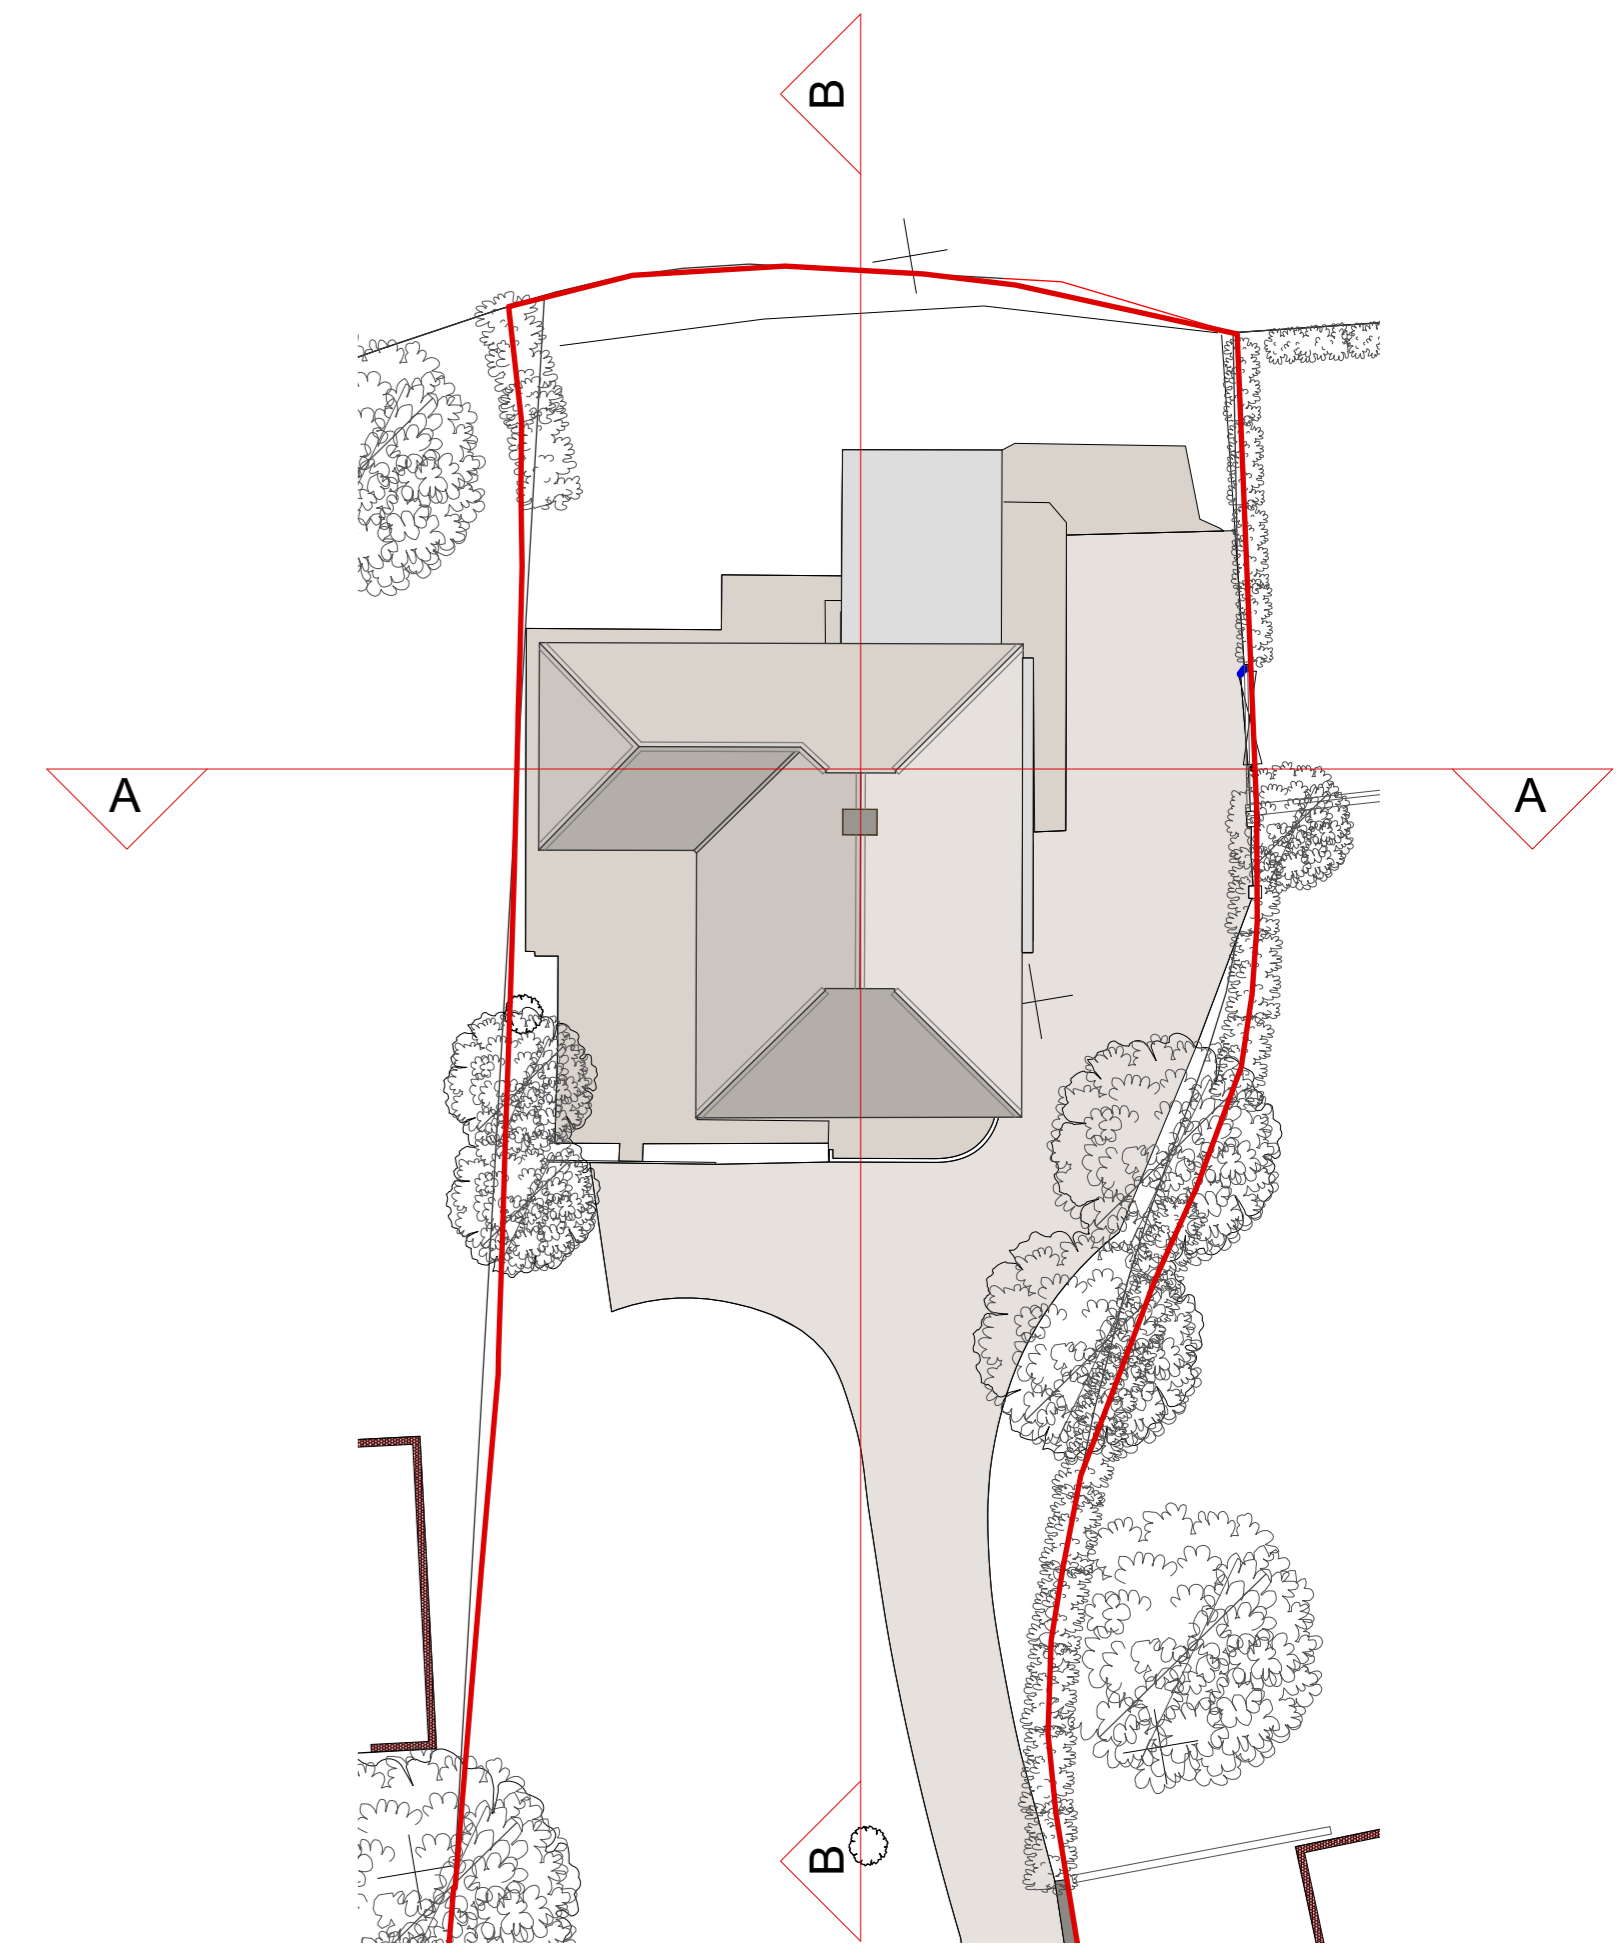

REFERENCE PLAN
Scale: 1:200

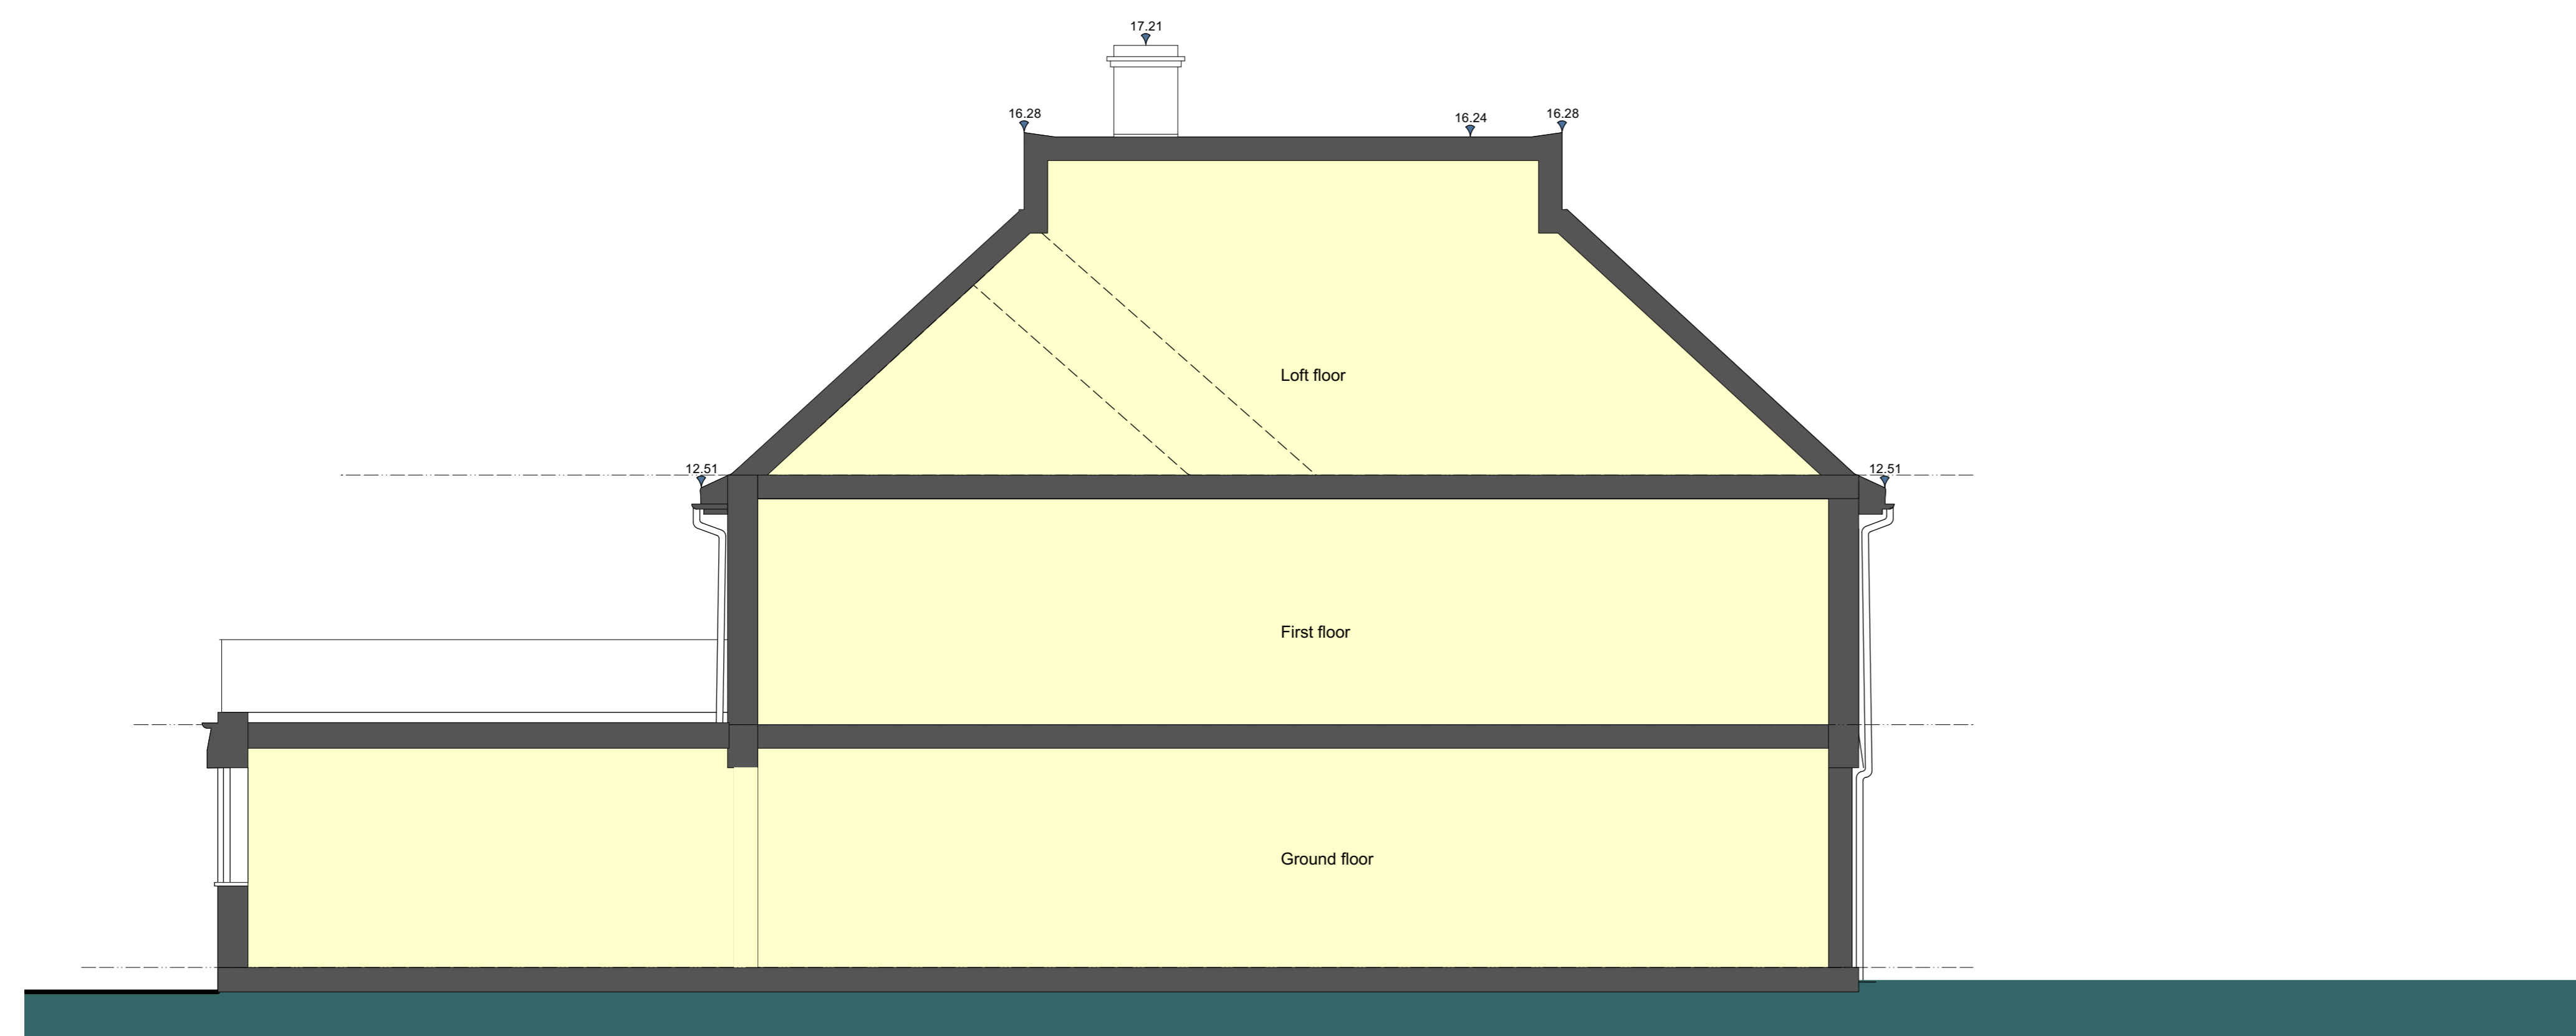

EXISTING SECTION B-B
Scale: 1:50

PLANNING

REV.	DATE	DESCRIPTION
------	------	-------------

PROJECT
WALNUT TREE COTTAGE,
THE STREET, ITCHENOR,
CHICHESTER, PO20 7AB

DRAWING
EXISTING SECTIONS

CLIENT
MARK WOMBWELL

SCALE
1:50 @ A1

DRAWN

DATE
MAR 2022

CHECKED

DRAWING No
2105 / PL3 08

© copyright retained



WAMM Consulting Limited
Chapel House, 1-3 Chapel Street, Guildford, Surrey, GU1 3UH
www.wammconsulting.com
+44 (0)1483 825700