



PROPOSED SITE SECTION A-A WITH BOHUN LODGE BEHIND

Scale: 1:100



REFERENCE PLAN

Scale: 1:500

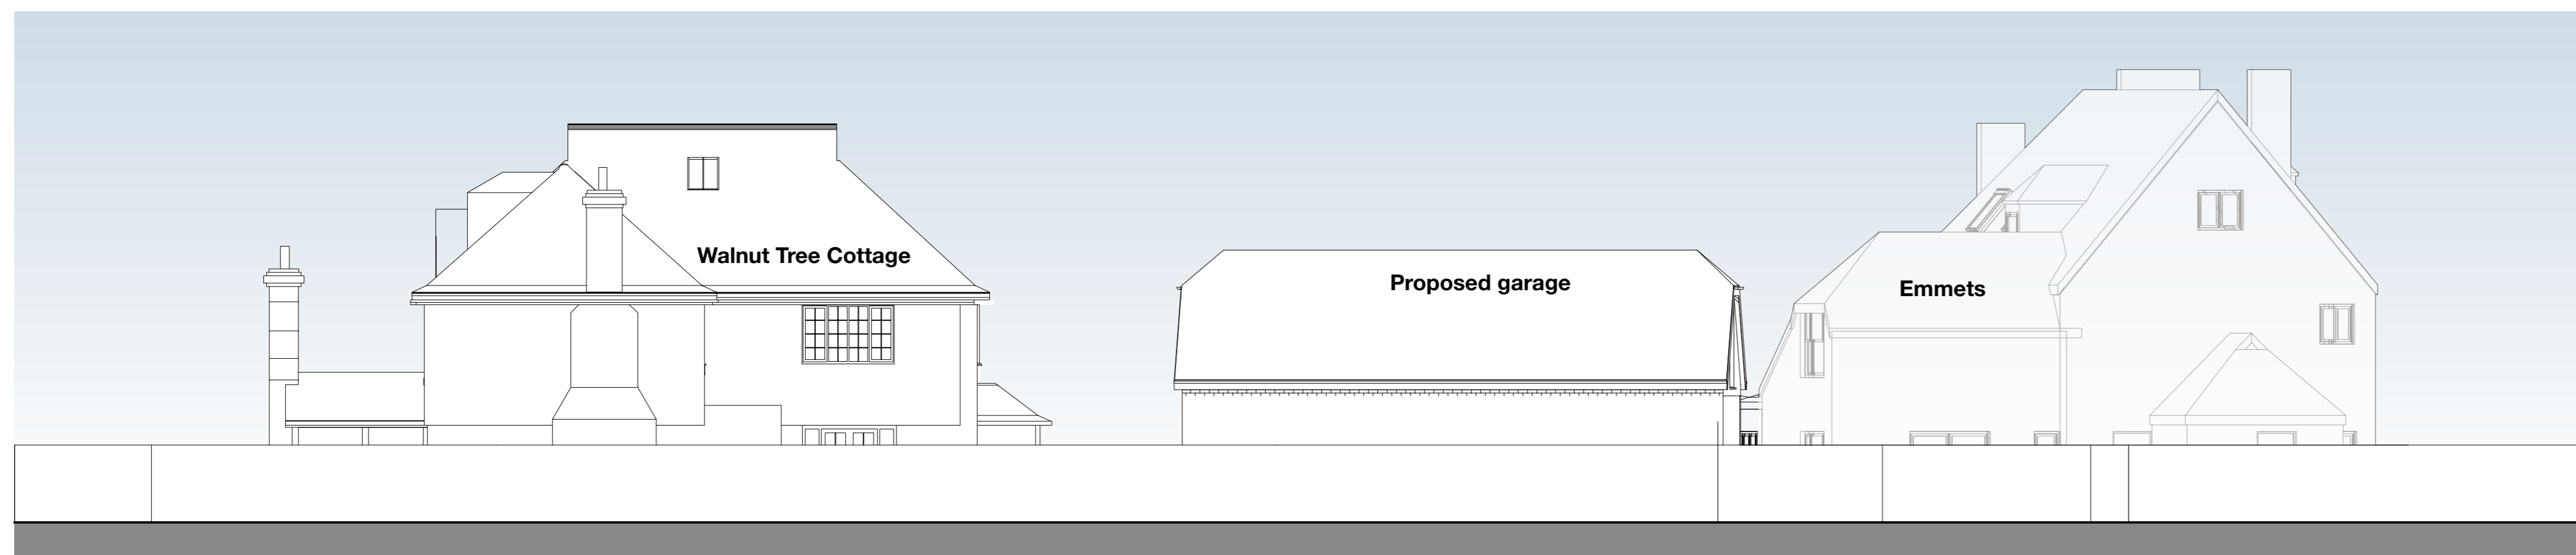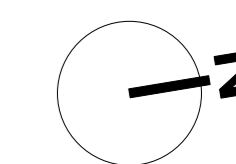

PROPOSED SITE SECTION B-B WITH EMMETS BEHIND

Scale: 1:100

PLANNING

REV.	DATE	DESCRIPTION

PROJECT
 WALNUT TREE COTTAGE,
 THE STREET, ITCHENOR,
 CHICHESTER, PO20 7AB

DRAWING
 PROPOSED
 SITE SECTIONS

CLIENT
 MARK WOMBWELL

SCALE
 1:100 @ A1

DRAWN

DATE
 MAR 2022

CHECKED

DRAWING No
 2105 / PL3 20

© copyright retained



Architecture & Building Consultants

WAMM Consulting Limited
 Chapel House, 1-3 Chapel Street, Guildford, Surrey, GU1 3UH
 www.wammconsulting.com
 +44 (0)1483 825700