



Proposed Block Plan - Scale 1:500

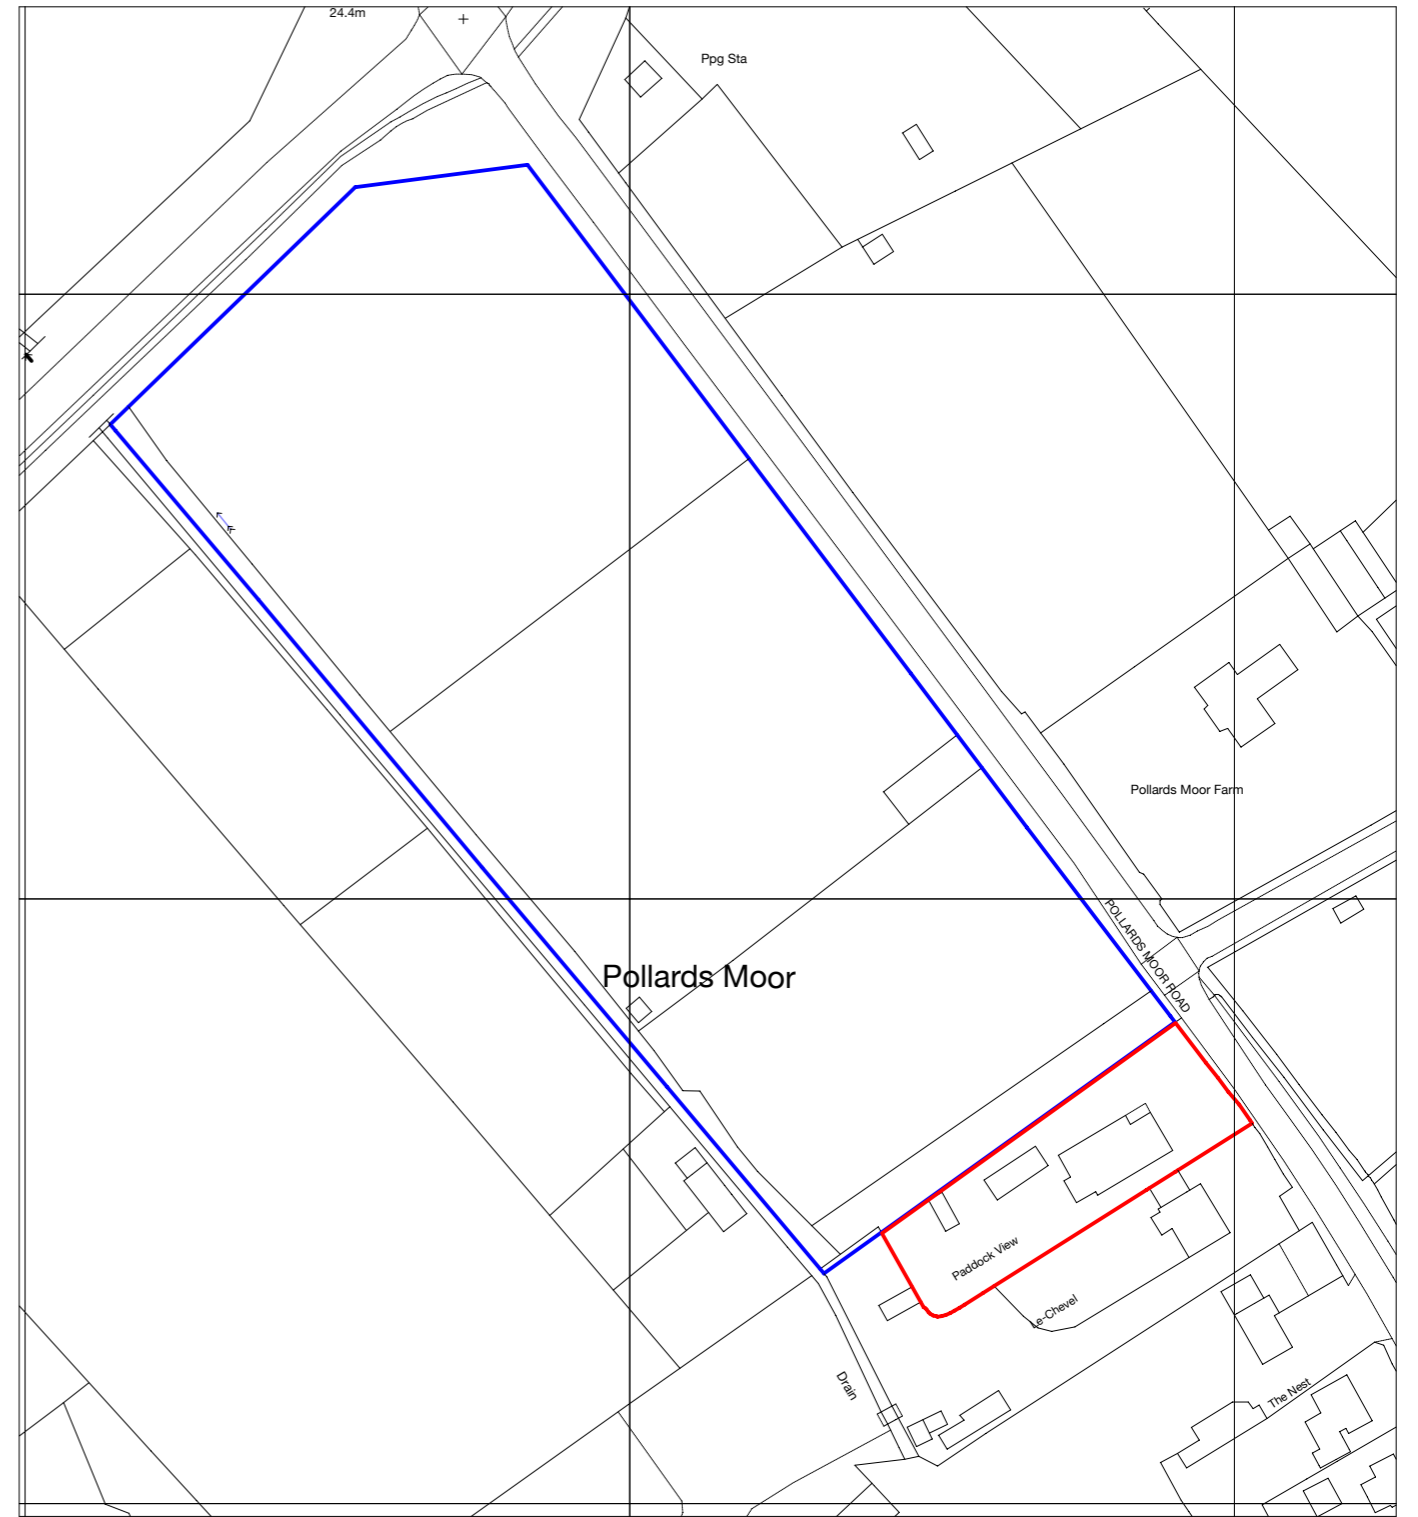

Proposed Location Plan - Scale 1:1250

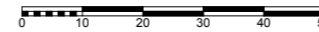

Revisions

--

acmarchitects ltd.

3 Ash Road, Ashurst, Southampton, Hants, SO40 7AT
 T 023 8029 2751 E alan.acmltd@gmail.com

Project	Proposed Extensions and Alterations to 'Paddock View', Pollards Moor Road, Copythorne, Southampton, SO40 2NZ		
Client	Mr & Mrs P Kingston	Date	06/20
Drawing Title	Proposed Location and Block Plans	Drawn	AM
		Checked	
		Drawing no.	2045-02-01A