

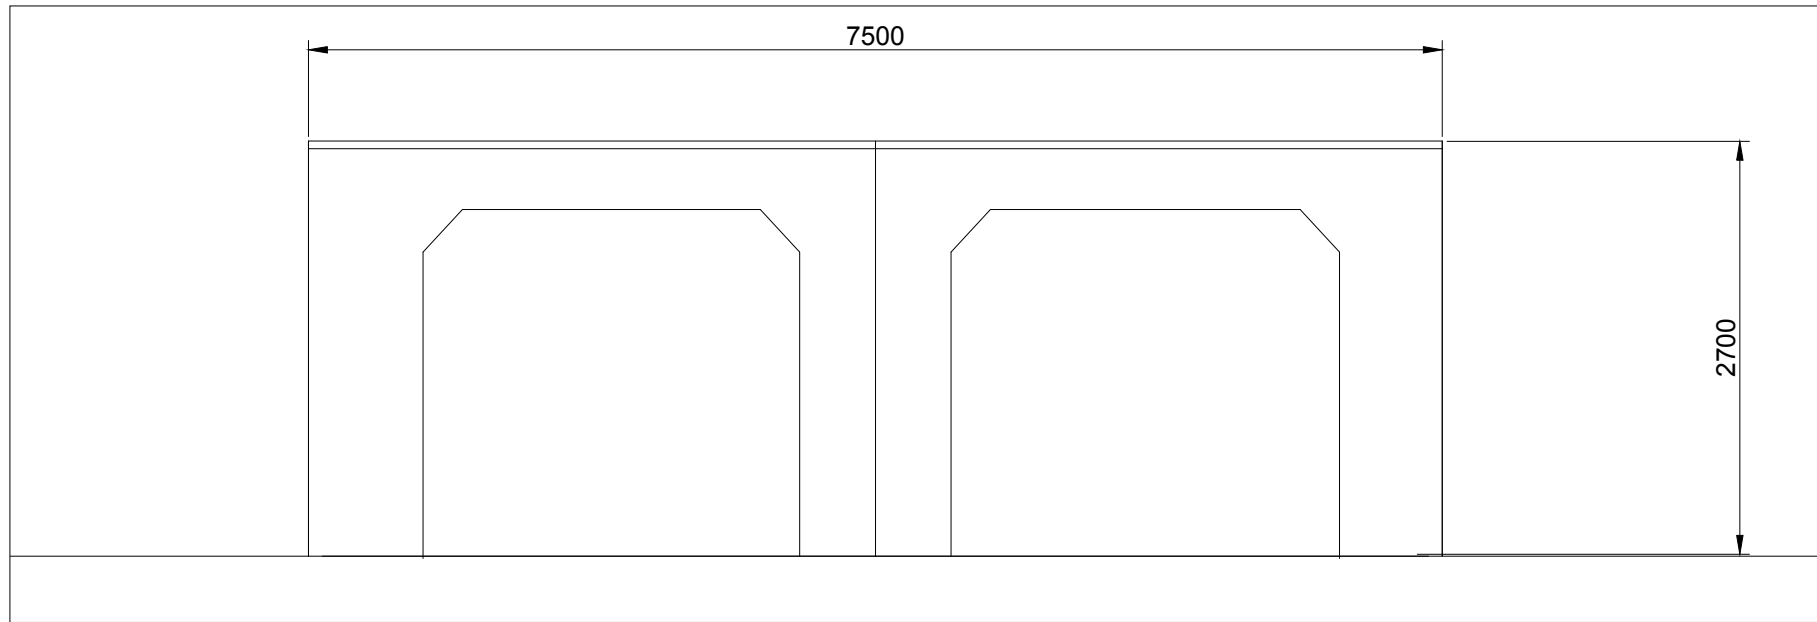


PLAN

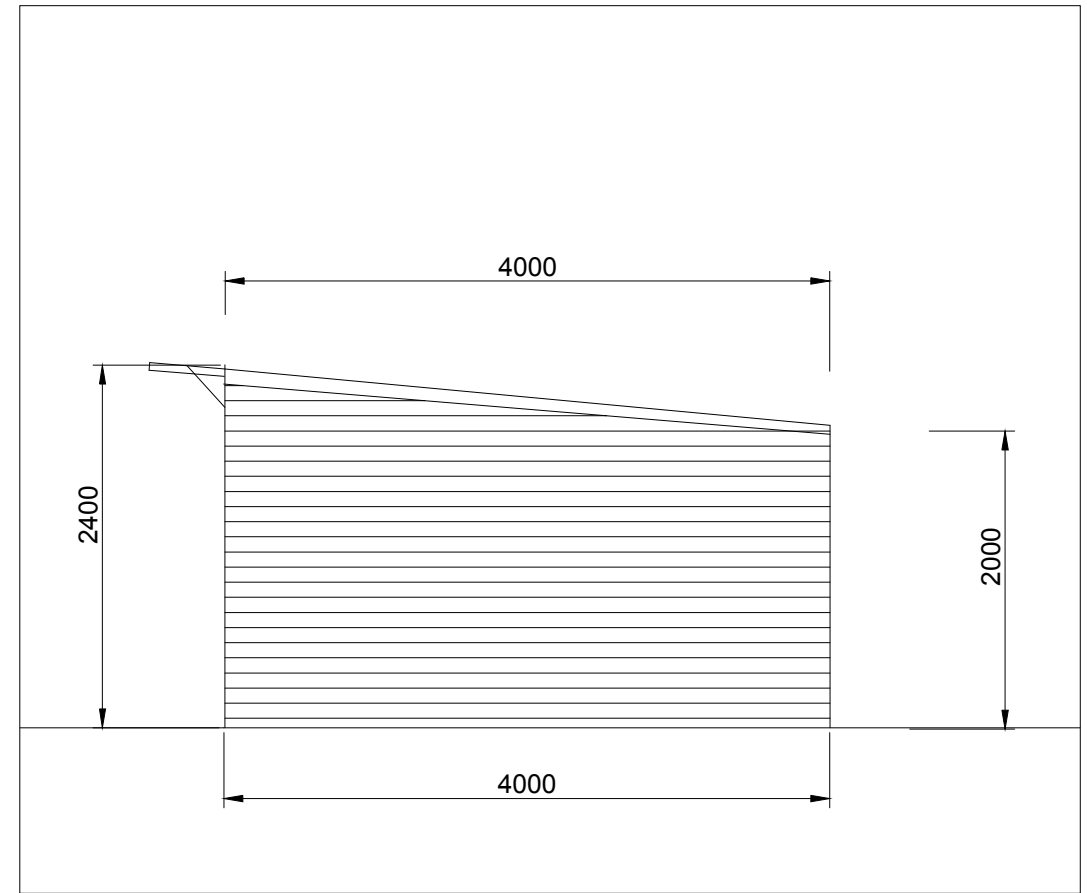

FRONT ELEVATION BB

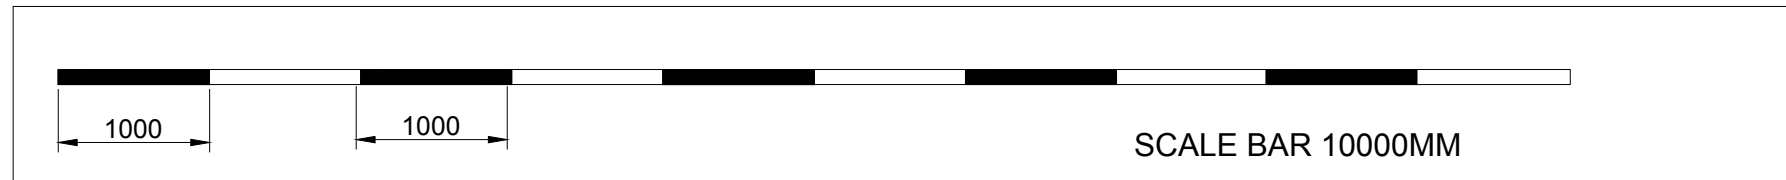

SIDE ELEVATION AA

FIRS FARM

SHELTER PROPOSAL IN Paddock 1:50 A3

10/03/2022 DWG 0916_FFB/PERM 20/09/16 EP

DETAILS AND MEASUREMENTS ARE INDICATIVE ONLY AND SUBJECT TO CONFIRMATION ON SITE