
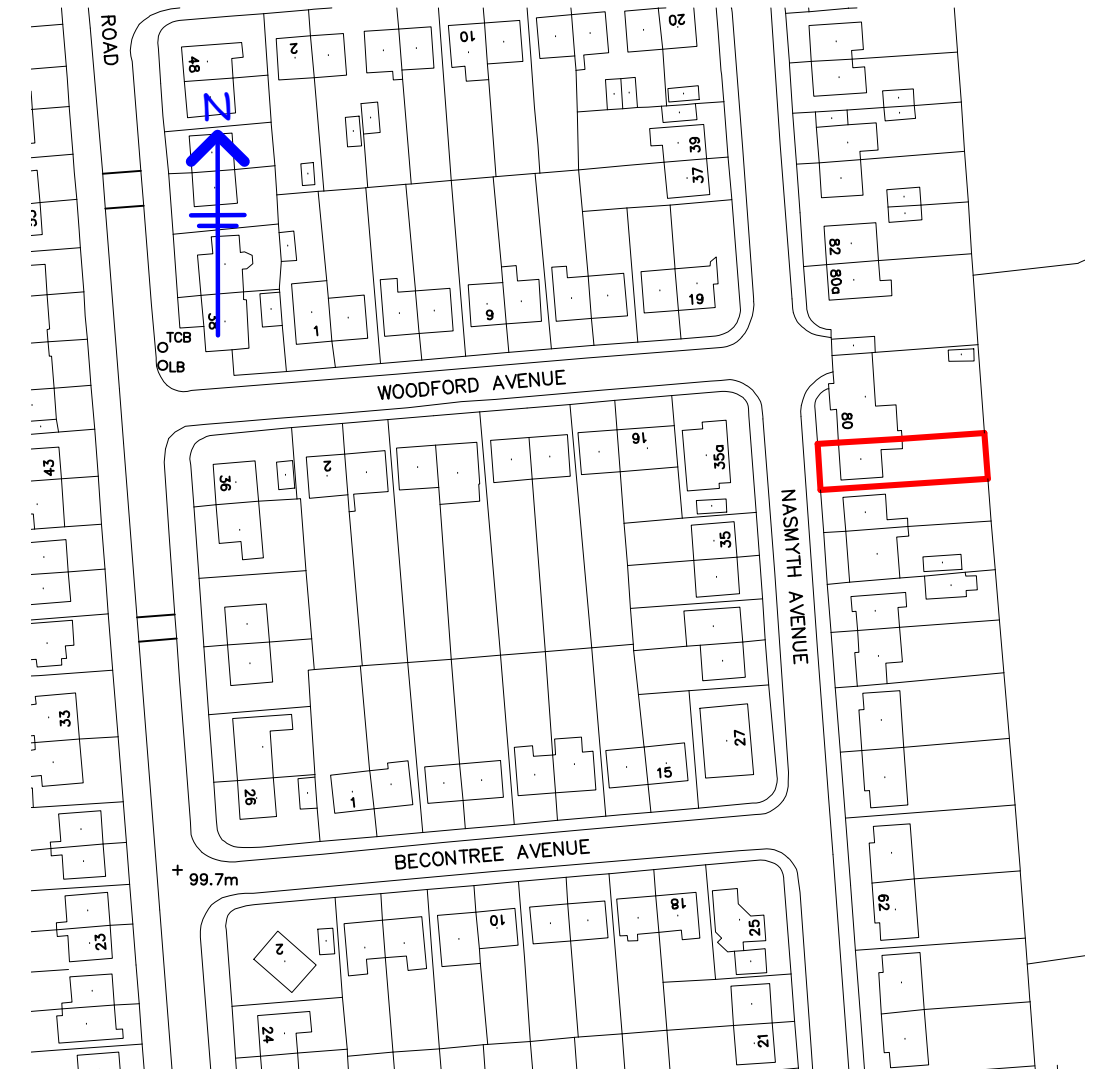


Mr S Parry Proposed Roof Alterations & Rear Dormer

78, Nasmyth Ave, Denton

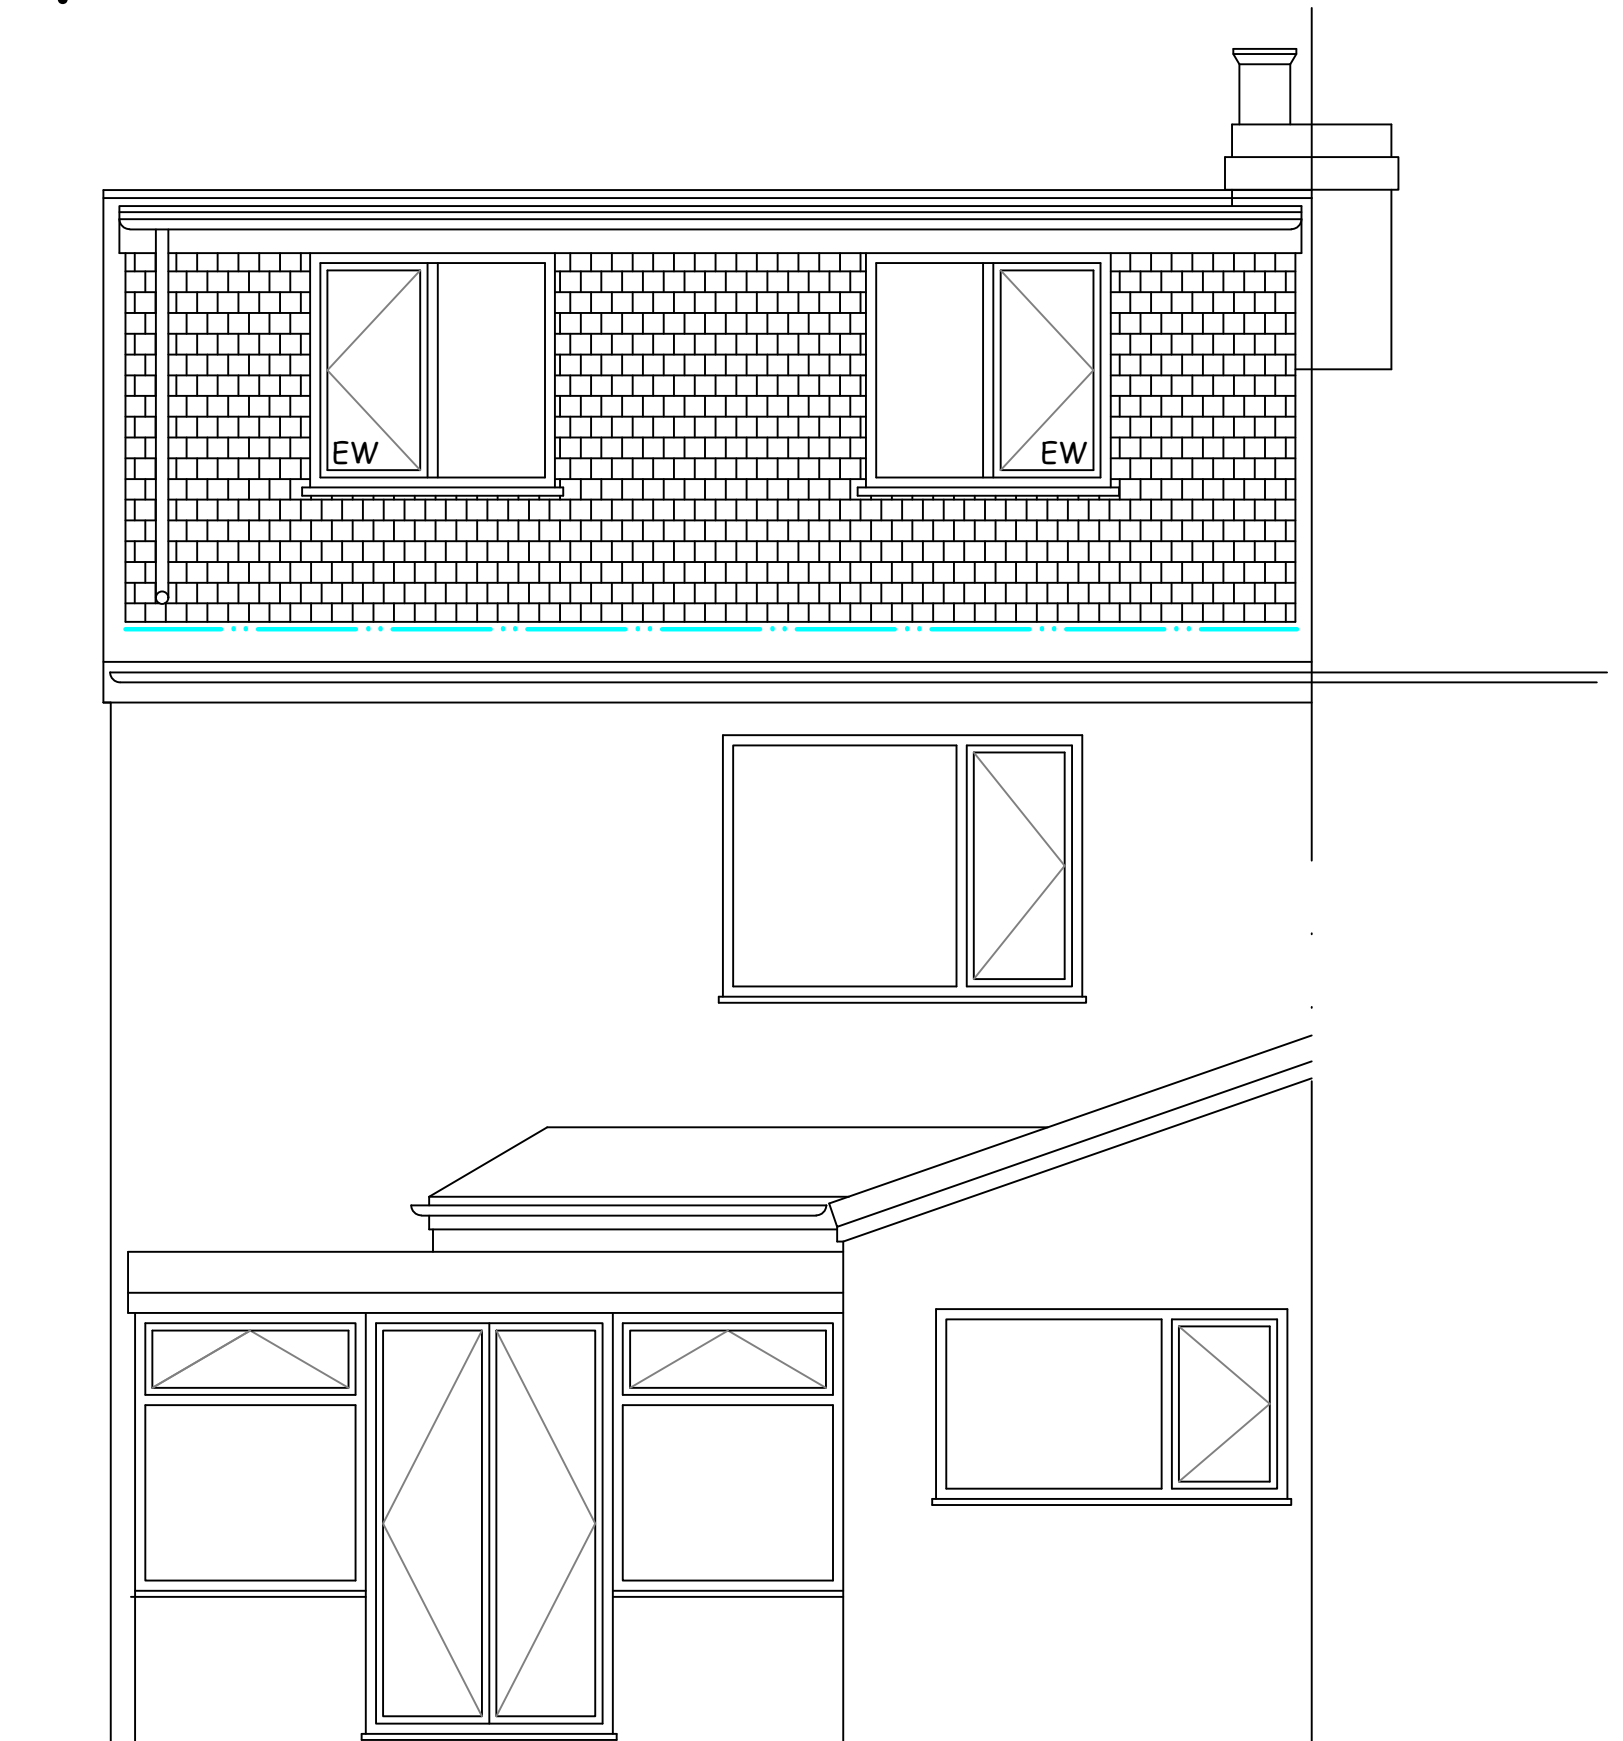

Location Plan 1:1250

NOTES.

1. All measurements to be checked on site by Contractor.
2. No measurements to be scaled from this drawing.
3. All work to conform to current Building Regulations.
4. Contractor to ensure that all relevant approvals have been granted.
5. This drawing must not be used for constructional purposes unless stamped "PASSED" for Building Regulations by the Local Authority.

PARTY WALL ACT 1996

Neighbours to be made aware of the proposed Works one month prior to work commencing.

Mar 2022

Ref:22/424/01