


# ACCESS FOR INSTALLATION

CANING  
SYSTEM

Location plan with red line

4

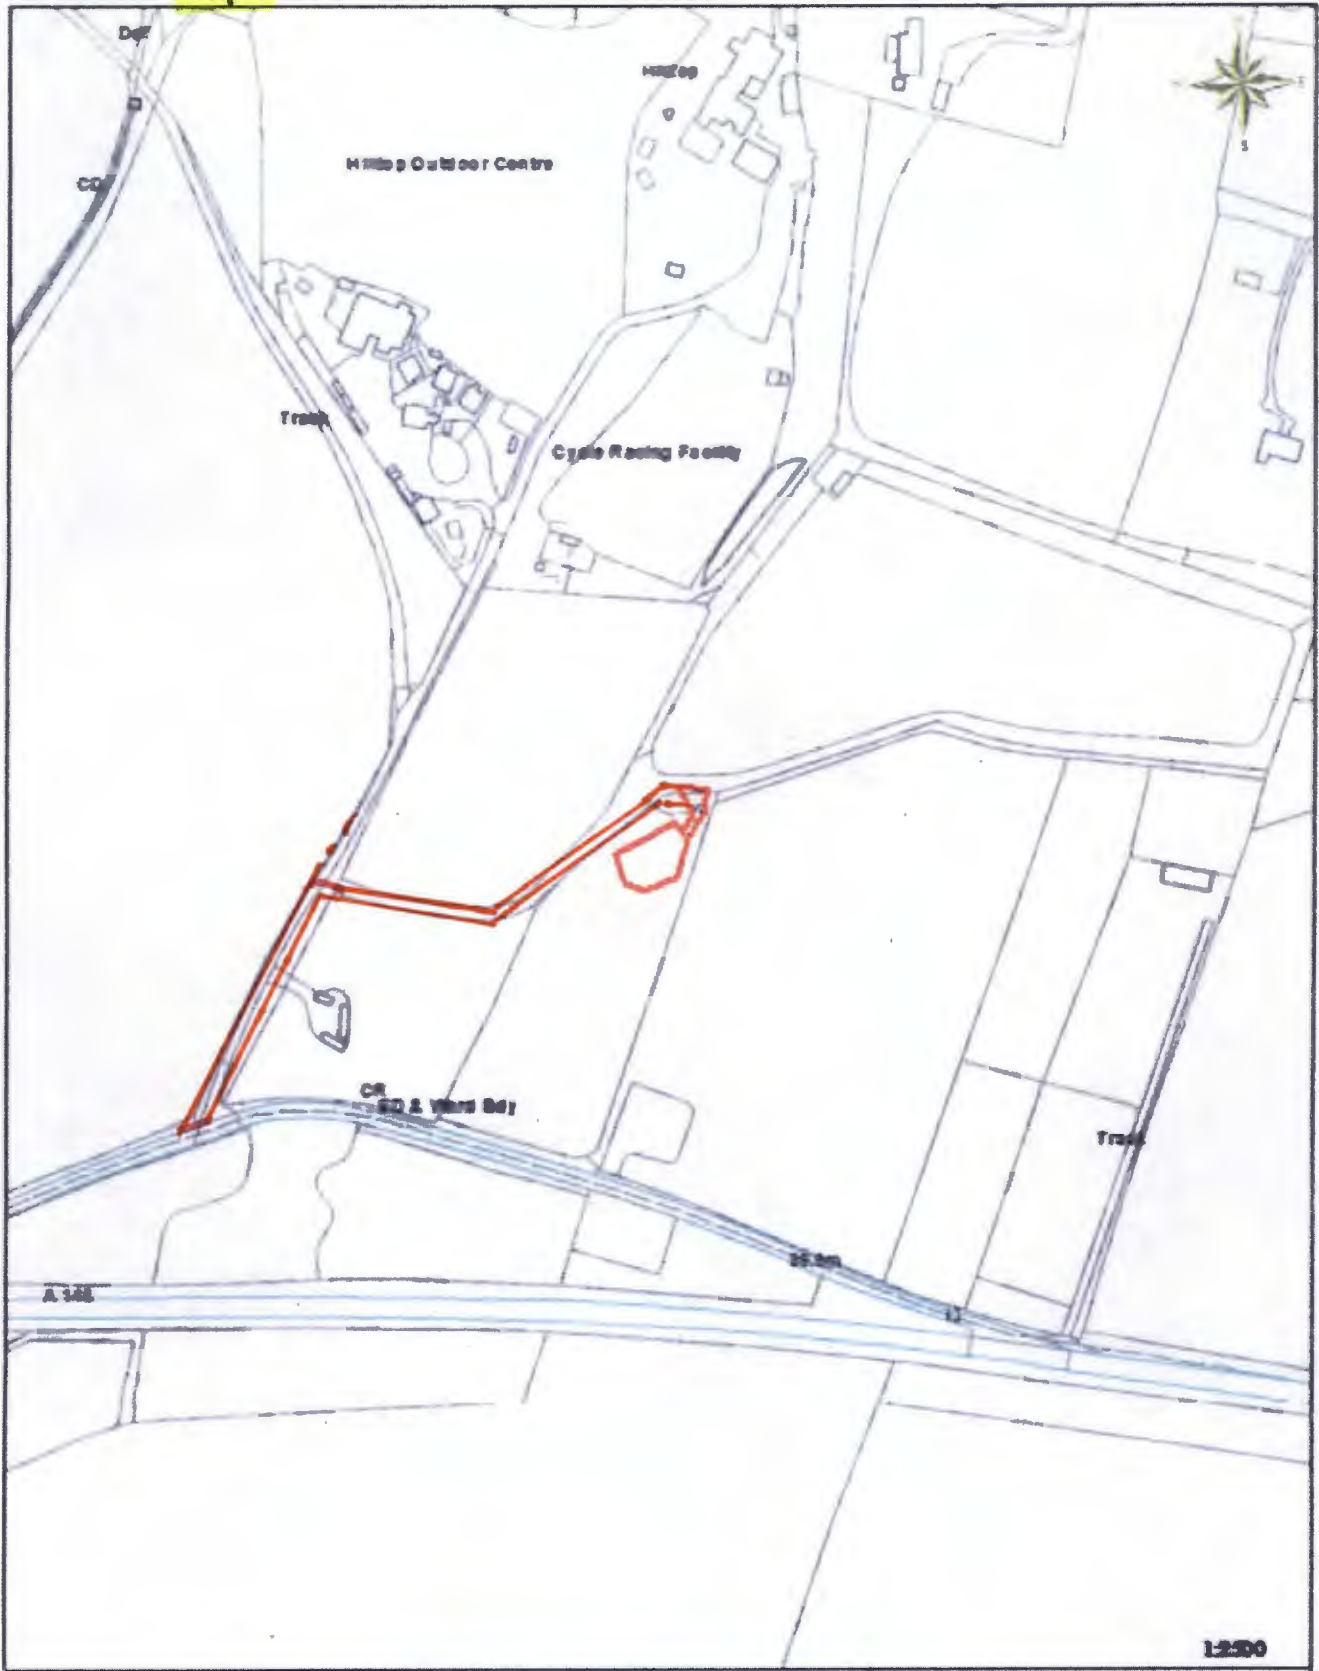

SITE MAP 4