





**SITE SETTING OUT**  
SCALE 1 : 500

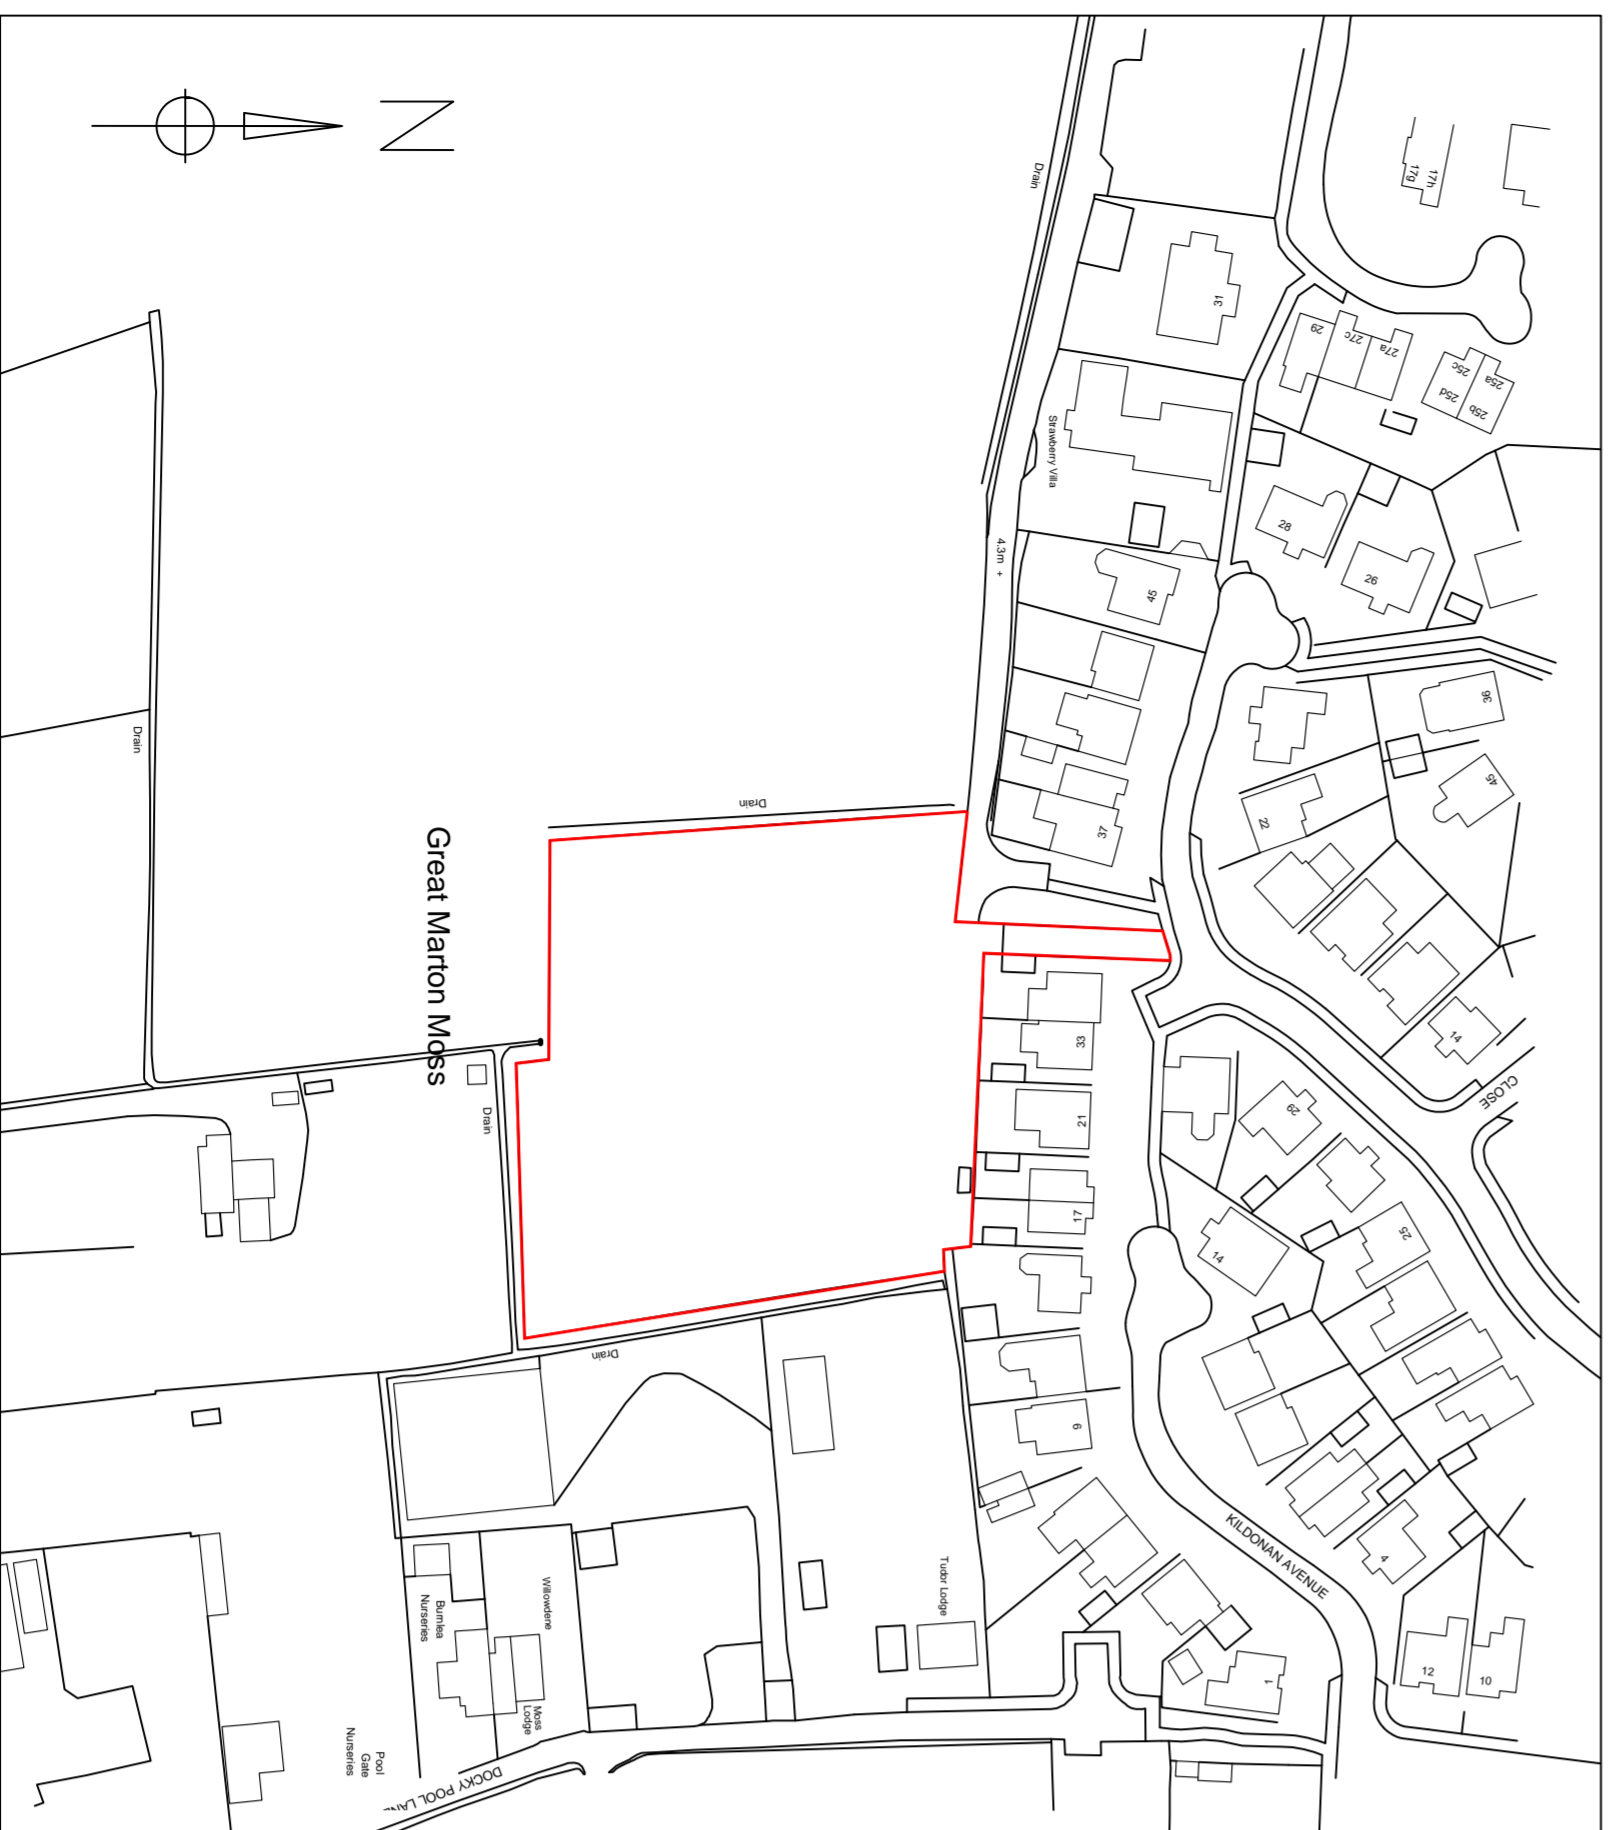

**LOCATION PLAN**  
SCALE 1 : 1250

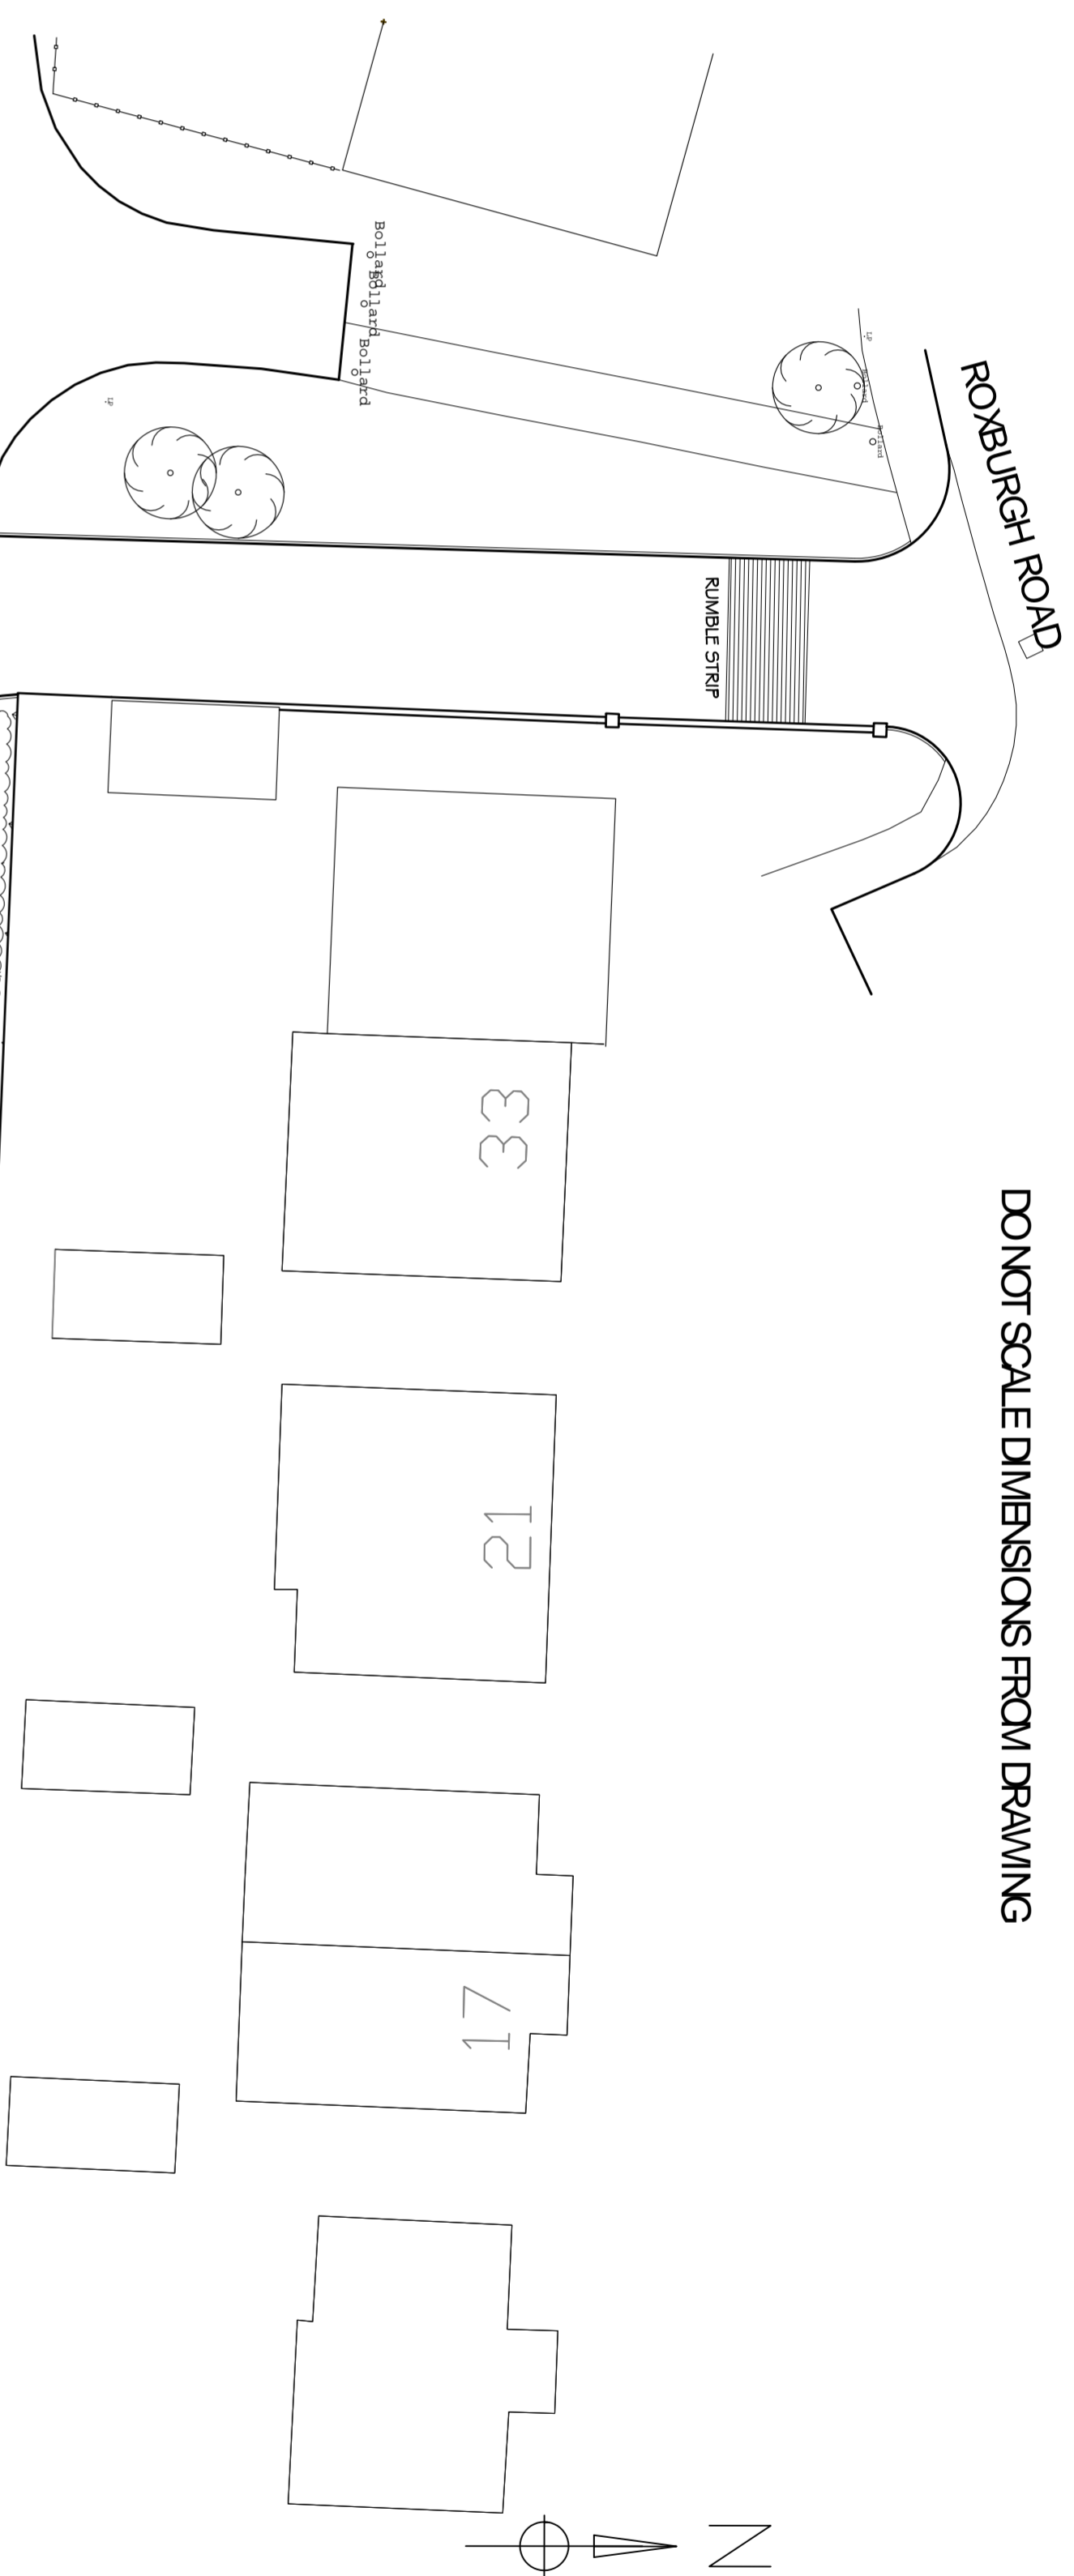

**SITE GA**  
SCALE 1 : 200

DO NOT SCALE DIMENSIONS FROM DRAWING

**NOTES:**

1. ALL DIMENSIONS ARE IN MILLIMETERS.
2. DO NOT SCALE FROM THIS DRAWING.
3. THIS DRAWING IS TO BE READ IN CONJUNCTION WITH ALL OTHER RELATED DRAWINGS AND DOCUMENTS. THE USER SHOULD CONSULT THE DRAWING FOR FURTHER INFORMATION.
4. TO COMMENCEMENT OF CONSTRUCTION WORKS.
5. THE ENGINEER/ARCHITECT SHOULD BE CONTACTED IMMEDIATELY IF THE DRAWING IS FOUND TO BE IN CONFLICT WITH ANY OTHER DRAWING PREPARED BY THE ARCHITECT/ENGINEER.

CONFIGURATION
TOTAL SITE AREA 5854m <sup>2</sup>
PLOT 1 AREA 876m <sup>2</sup>
PLOT 2 AREA 872m <sup>2</sup>
PLOT 3 AREA 582m <sup>2</sup>
PLOT 4 AREA 1059m <sup>2</sup>
PLOT 5 AREA 529m <sup>2</sup>
PLOT 6 AREA 876m <sup>2</sup>

Rev.	House Type	Date	By
A	House Type Changed	02/09/21	JG



**Keystone Design Associates Ltd.**  
 Registered Office:  
 851 Church Street  
 F11 9B 0J233, 46800  
 Fax: No. 01232 72980  
 Email: [info@keystonedesign.co.uk](mailto:info@keystonedesign.co.uk)

**PROJECT ADDRESS**  
 LAND AT VIRGINIA COTTAGE, BENNETTS LANE  
 BLACKPOOL, LANCASHIRE

**PROJECT TITLE**  
 RESIDENTIAL DEVELOPMENT

**DRAWING TITLE**  
 PROPOSED SITE GA

**Client**  
 MR WITHERS

**Drawn**  
 JG

**Checked**  
 [Signature]

**Date**  
 29/03/2021

**Scale**  
 AS SHOWN/A1

**Revision**  
 A

**DRAWING No.** A021/061/P/01

**THE DRAWING & CONTENTS ARE THE PROPERTY OF KEYSTONE DESIGN ASSOCIATES LTD. UNAUTHORIZED REPRODUCTION OF THIS DRAWING OR ANY PART THEREOF IS STRICTLY PROHIBITED AND WILL BE PROSECUTED TO THE FULL EXTENT OF THE LAW.**

H:\Documents\Drawings\_V2021\Bennetts Lane Virginia Cottage

