


NOTES

1. ALL DIMENSIONS ARE IN MILLIMETRES.
2. DO NOT SCALE FROM THIS DRAWING.
3. THIS DRAWING IS TO BE USED IN CONJUNCTION WITH ALL OTHER RELATED DRAWINGS AND DOCUMENTS. THE USER SHOULD CONSULT THE DRAWING SET REGISTER FOR DETAILS AND VERIFY ALL DIMENSIONS ON SITE PRIOR TO COMMENCEMENT OF CONSTRUCTION WORKS.
4. TO COMMENCEMENT OF CONSTRUCTION WORKS.
5. THE ENGINEER/ARCHITECT SHOULD BE CONTACTED IMMEDIATELY IF THE DRAWING IS USED IN THE DESIGN AND DRAWING PREPARATION DIFFERENT THAN THAT ON SITE.

CONFIGURATION
TOTAL SITE AREA 5854m²
PLOT 1 AREA 876m²
PLOT 2 AREA 872m²
PLOT 3 AREA 582m²
PLOT 4 AREA 1059m²
PLOT 5 AREA 529m²
PLOT 6 AREA 876m²

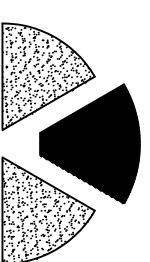

Keystone Design Associates Ltd.

Registered Office
881 Church Street
F11 3B9 0J233 46800
Fax No. 01233 752901
Email : info@keystonedesign.co.uk

PROJECT ADDRESS
**LAND AT VIRGINIA COTTAGE, BENNETTS LANE
BLACKPOOL, LANCASHIRE**



PROJECT TITLE
RESIDENTIAL DEVELOPMENT

DRAWING TITLE
PROPOSED SITE GA

Client	MR WITHERS	Scales	AS SHOWN@A1
Drawn	JG	Checked	
Date	29/03/2021		
Drawing No.	A021/061/P01	Revision	A

THIS DRAWING & CONTENTS ARE THE PROPERTY OF KEYSTONE DESIGN ASSOCIATES LTD. UNAUTHORISED REPRODUCTION OF THE WHOLE OR ANY PART THEREOF IS PROHIBITED. ANY REUSE OR MODIFICATION OF THIS DRAWING WITHOUT THE WRITTEN PERMISSION OF KEYSTONE DESIGN ASSOCIATES LTD. IS PROHIBITED. THE USER SHALL BE RESPONSIBLE FOR OBTAINING ALL NECESSARY CONSENTS AND PERMITS FOR THE PROPOSED DEVELOPMENT.

DO NOT SCALE DIMENSIONS FROM DRAWING

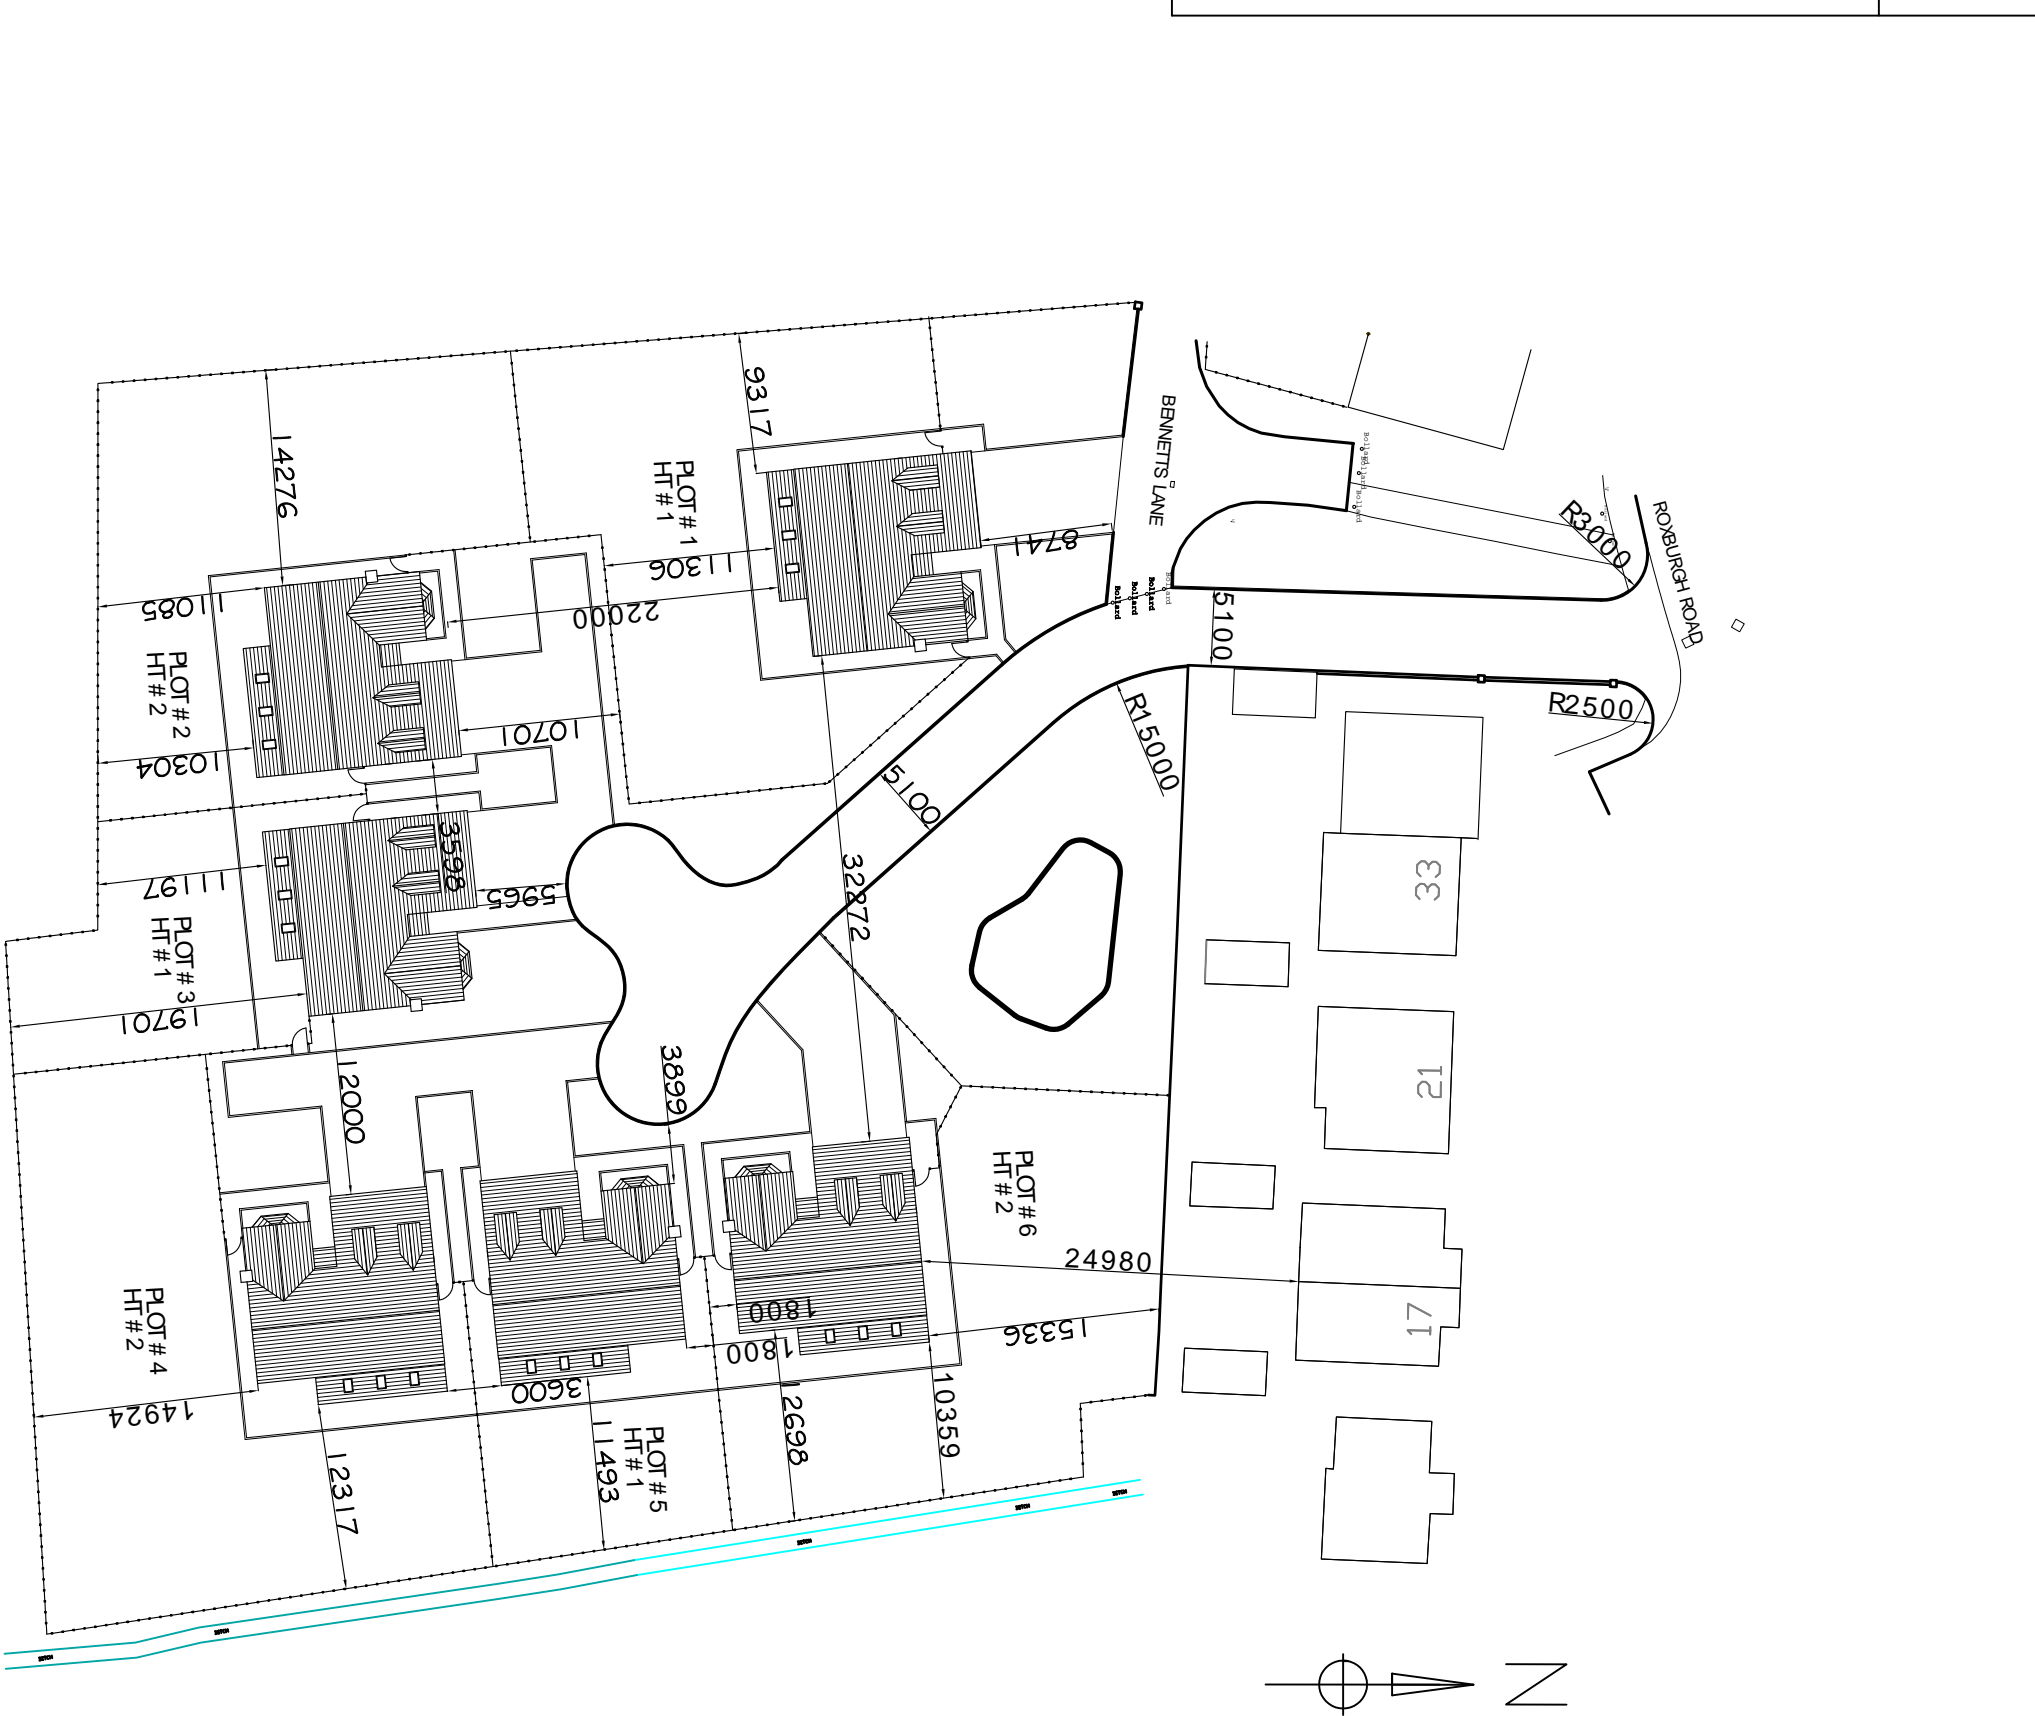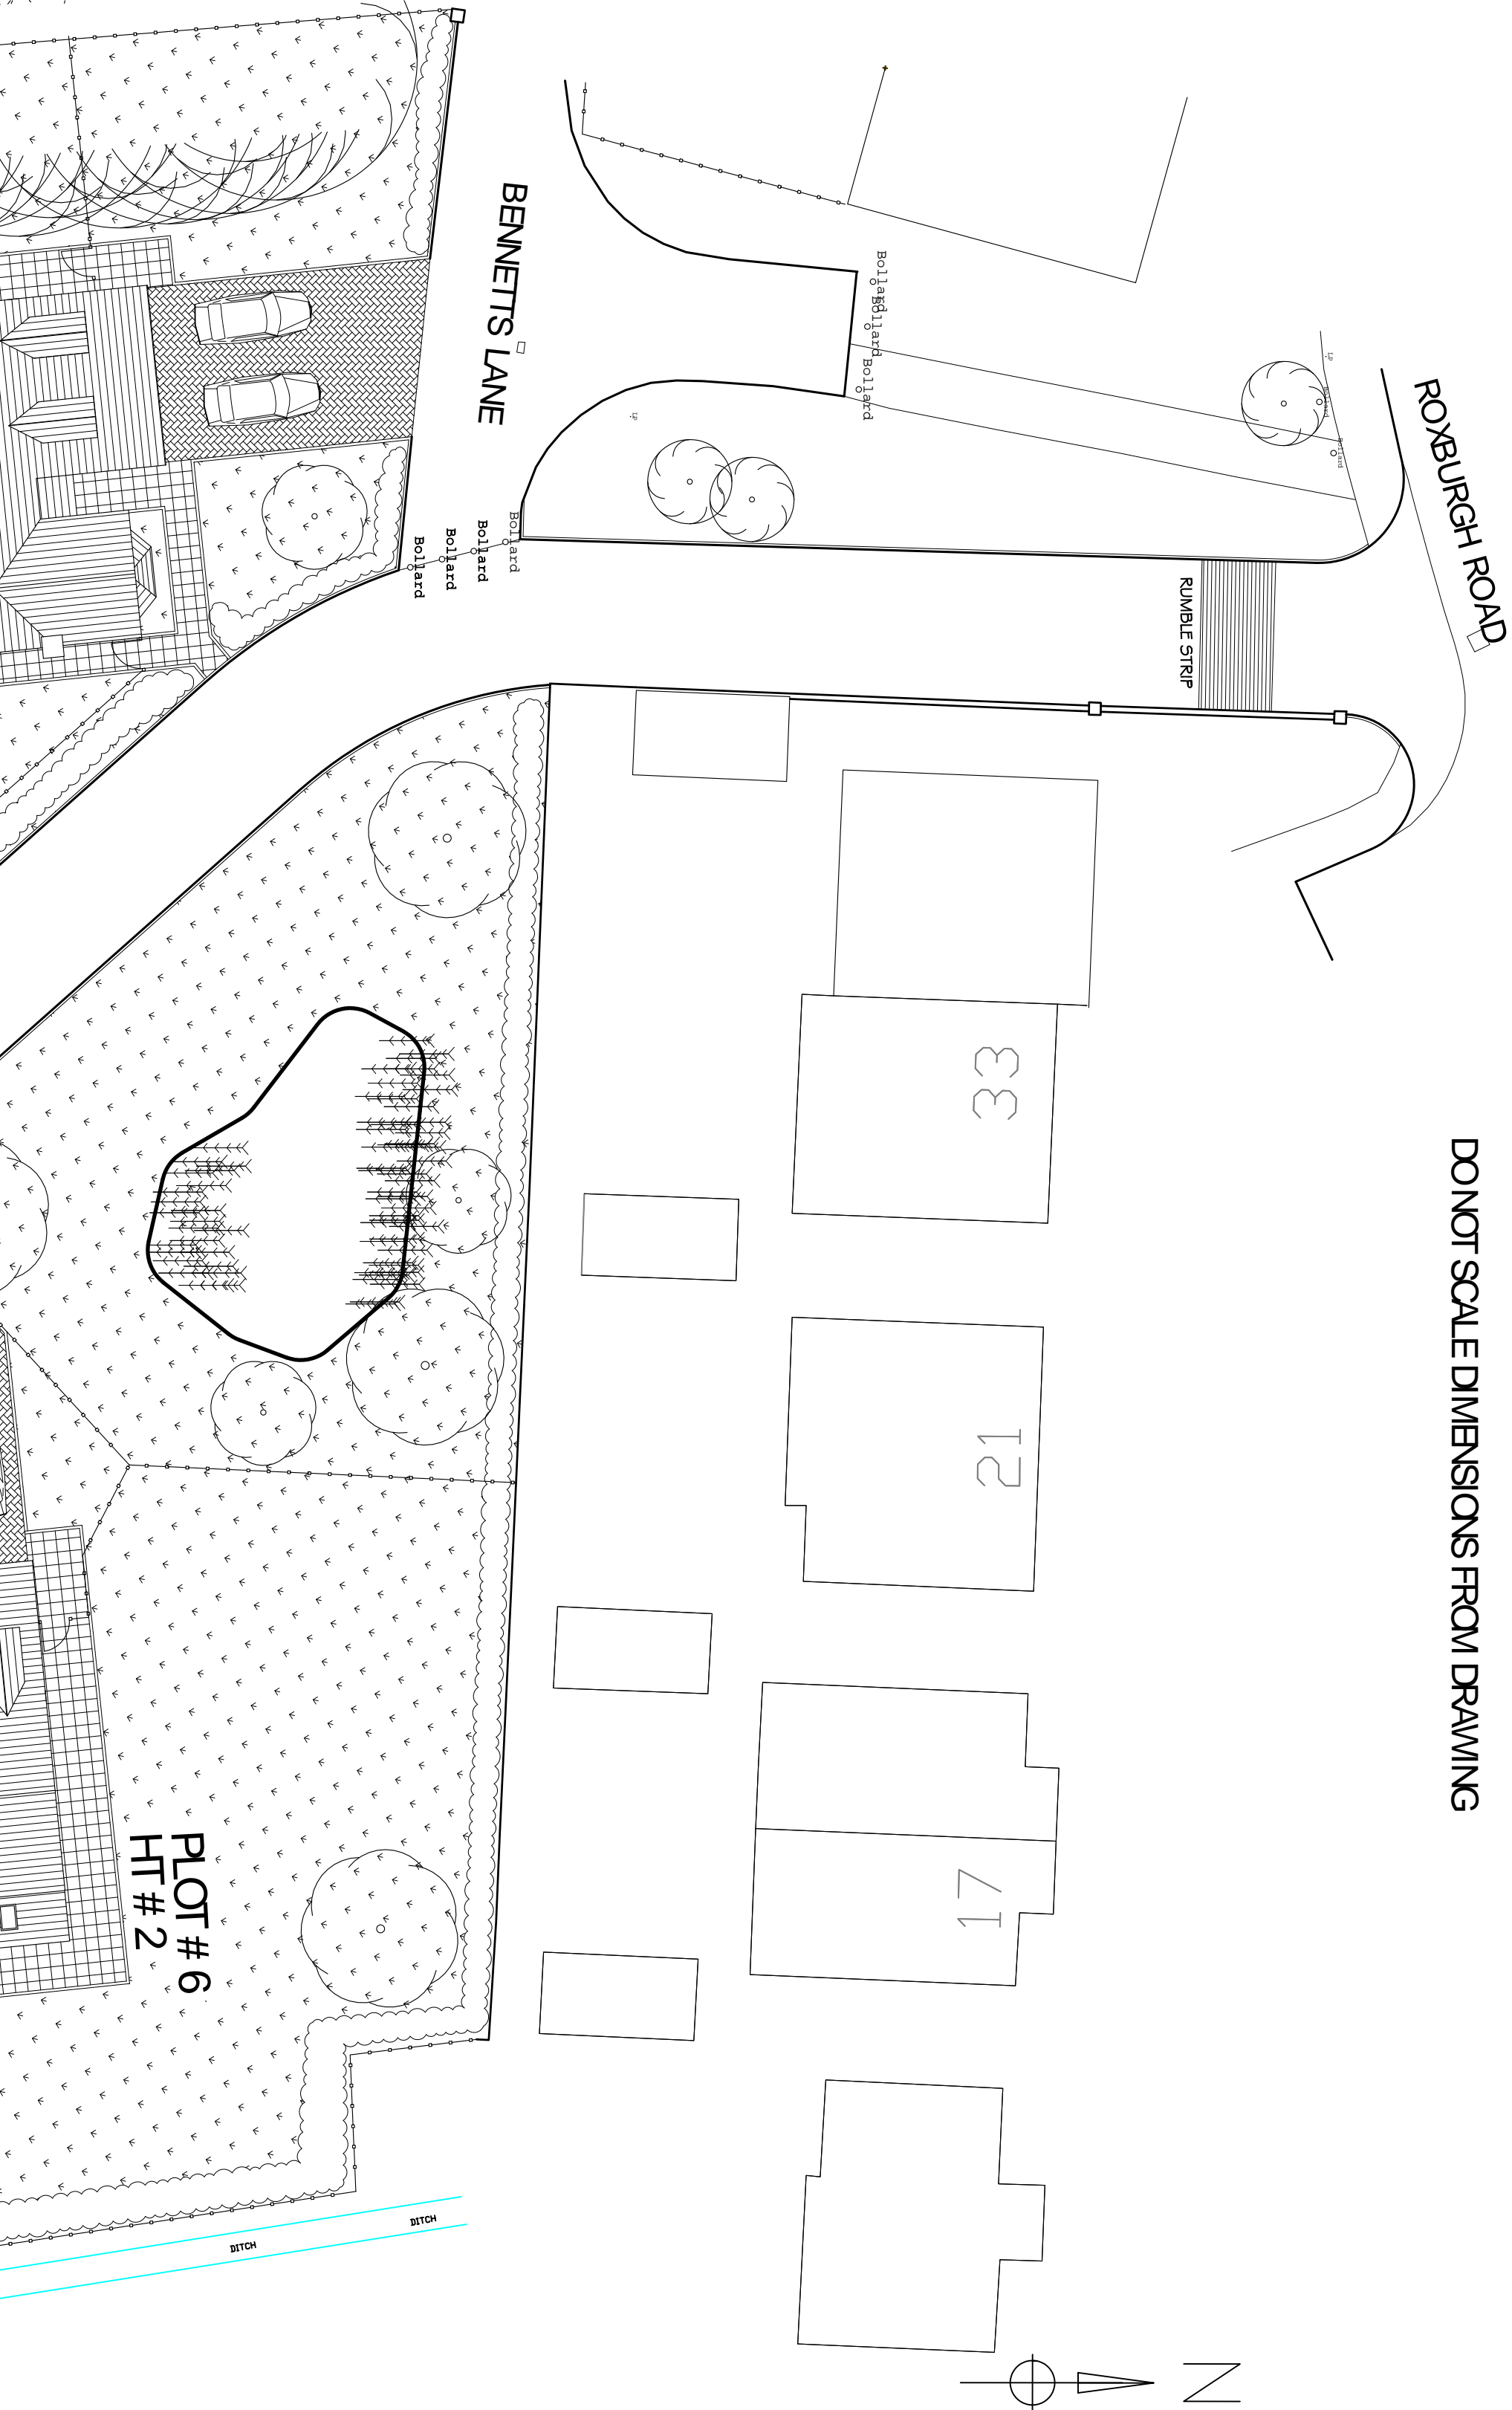

SITE SETTING OUT

SCALE 1:500



LOCATION PLAN

SCALE 1:1250

SITE GA

SCALE 1:200

