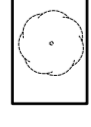



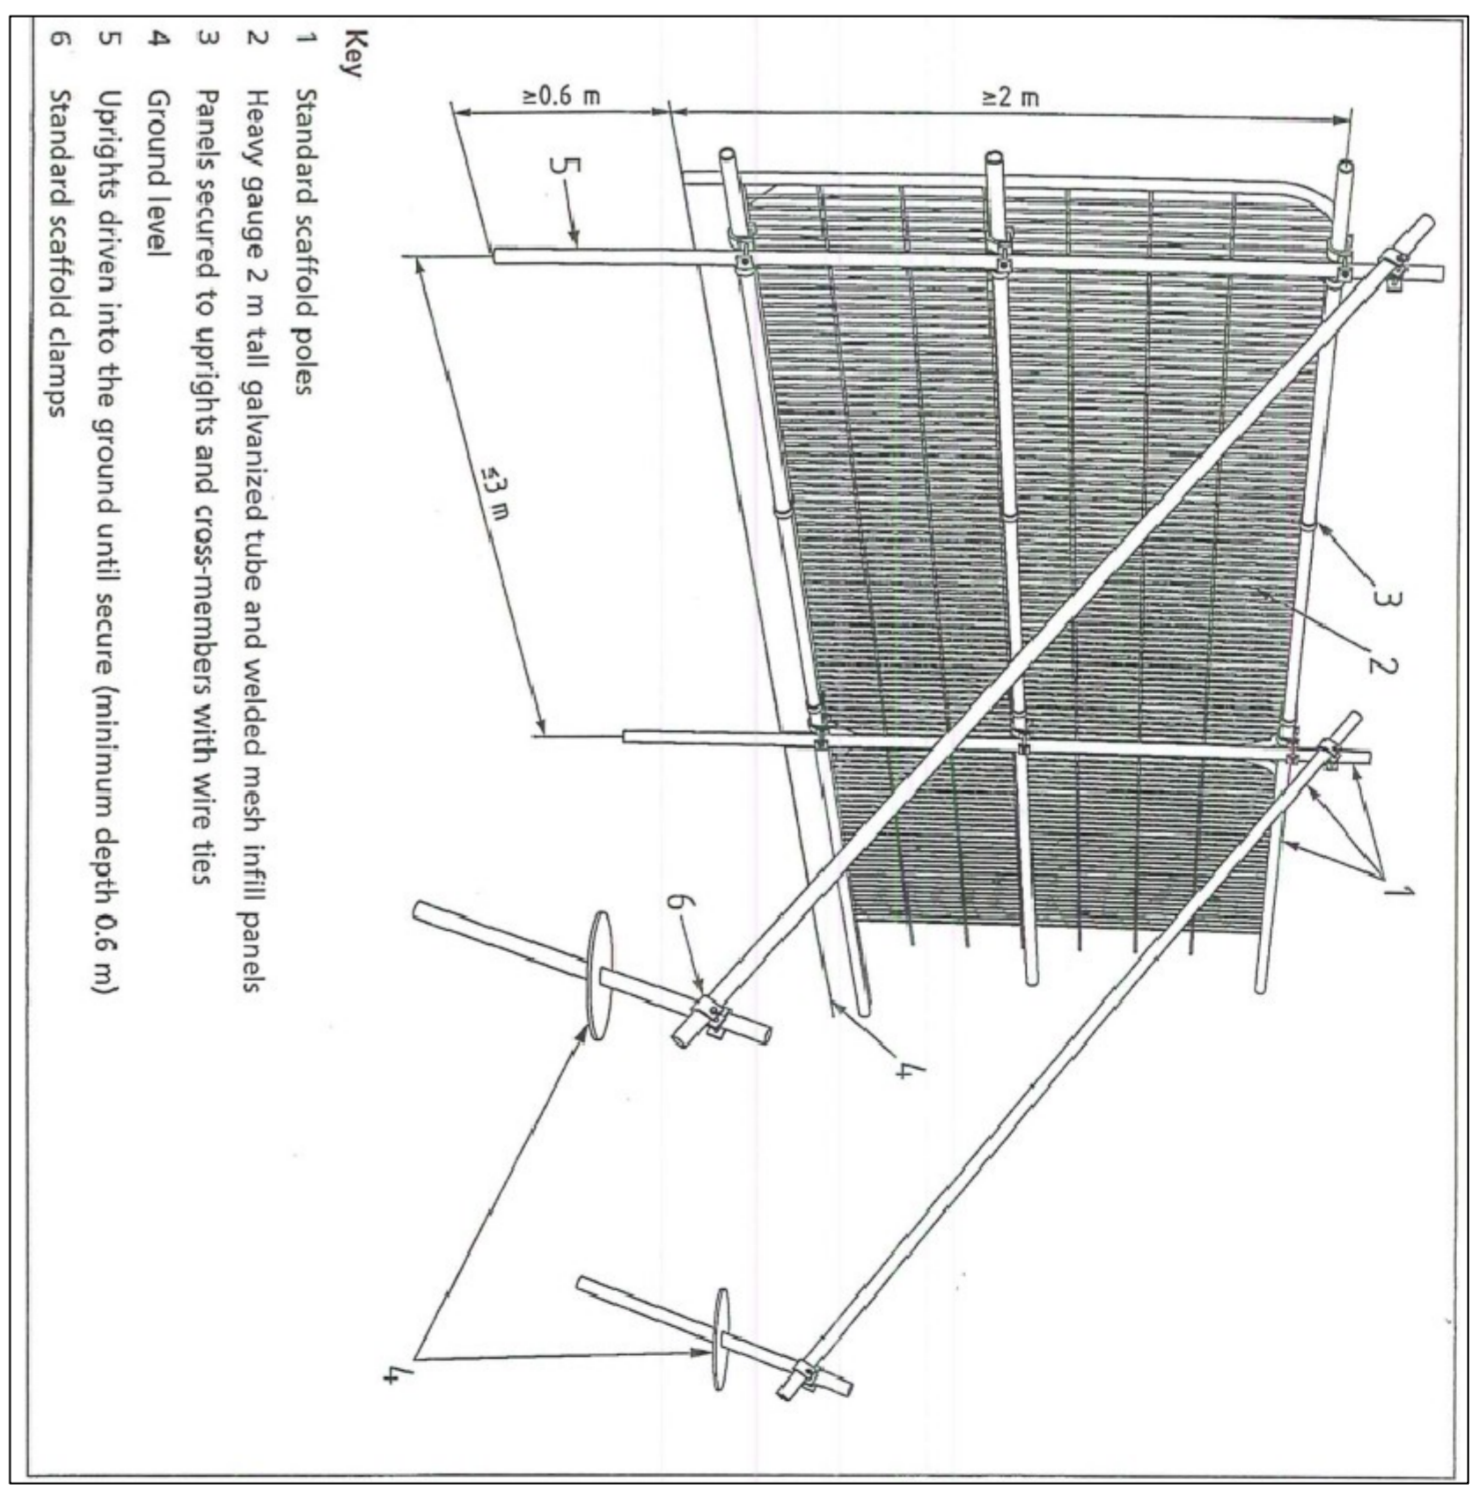
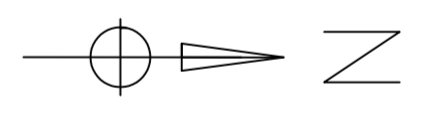
DO NOT SCALE DIMENSIONS FROM DRAWING

NOTES:

1. ALL DIMENSIONS ARE IN MILLIMETERS.
2. DO NOT SCALE FROM THIS DRAWING.
3. THIS DRAWING IS TO BE READ IN CONJUNCTION WITH ALL OTHER RELATED DRAWINGS AND DOCUMENTS. THE USER SHOULD CONSULT THE DRAWING SPECIFICATION FOR THE PROJECT AND VERIFY ALL DIMENSIONS ON SITE PRIOR TO COMMENCEMENT OF CONSTRUCTION WORKS.
4. THE ENGINEER/ARCHITECT SHOULD BE CONTACTED IMMEDIATELY IF THE DIMENSIONS SHOWN IN THE DESIGN AND DRAWING PREPARATION DIFFER FROM THE ACTUAL DIMENSIONS ON SITE.

EXTERNAL WORKS SPECIFICATION

- KEY**
-  DENOTES EXISTING TREES TO BE REMOVED
 -  DENOTES LINE OF TREE PROTECTION FENCING
- FENCE LINE TO BE POSITIONED AT 1.5m FROM TRUNK IN ACCORDANCE WITH BS5837:2012 CLAUSE 4.6. BARRIERS TO BE HERAS FENCING 1.8m HIGH SUPPORTED ON SCARFOLD POLES AT 3.0M OC AND 0.2/2 AND FIG 2.
- ALL EXTERNAL WORKS TO BE CONFIRMED & APPROVED BY L.A.



Client	MR WITHERS	Scales	1:2,000 @A1
Drawn	JG	Checked	Date 03/09/2021
Drawing No.	A021/061/P/07	Revision	-

PROJECT ADDRESS
**LAND AT VIRGINIA COTTAGE, BENNETTS LANE
 BLACKPOOL, LANCASHIRE**

PROJECT TITLE
RESIDENTIAL DEVELOPMENT

DRAWING TITLE
PROPOSED TREE PROTECTION SCHEME

Registered Office
Keystone Design Associates Ltd.
 261 Church Street
 F1 1 3RD FLOOR
 Tel: No. 01253 444441
 Fax: No. 01253 752001
 Email: info@keystonedesign.co.uk

THIS DRAWING & CONTENTS ARE THE PROPERTY OF KEYSTONE DESIGN ASSOCIATES LTD. UNAUTHORISED REPRODUCTION OF THE WHOLE OR ANY PART THERE OF IS STRICTLY PROHIBITED AND MAY LEAD TO PROSECUTION OR CIVIL PROCEEDINGS.
 H:\Documents\Drawings\2021\Bennetts Lane Virginia Cottage

