

NOTES

DO NOT scale from this drawing. Contractor to check and verify all dimensions on site prior to commencement. All work to comply with current UK Building Regulations and European Standards.

DRAWING FOR PLANNING SUBMISSION ONLY

0m1m2m3m


DRAWING SCALE CHECKER 1:50 @ A1

All dimensions are in millimetres. Do not scale from this drawing. This drawing is to be read in conjunction with all other related drawings and documents such as the relevant specification, Structural Engineers' and Service Engineers' drawings. The contractor is to check and verify all dimensions on site prior to commencement of construction works. The designer should be contacted immediately if the assumptions used in the design and drawing preparation differ to that found on site. Planning & building regulation status drawing. This drawing is issued for local authority submission purposes only and is not intended as a working drawing. As such, the designer will not consider any claims arising from this drawing, whether directly or indirectly. All work must be to the highest standard, comply with Building Regulations and relevant British & European Approved standards. All finishes and decorations are to be specified / confirmed by the client. Do not reproduce this drawing without written consent from the designer.

© Ben Jurin Architecture Ltd

LEGEND


--- boundary

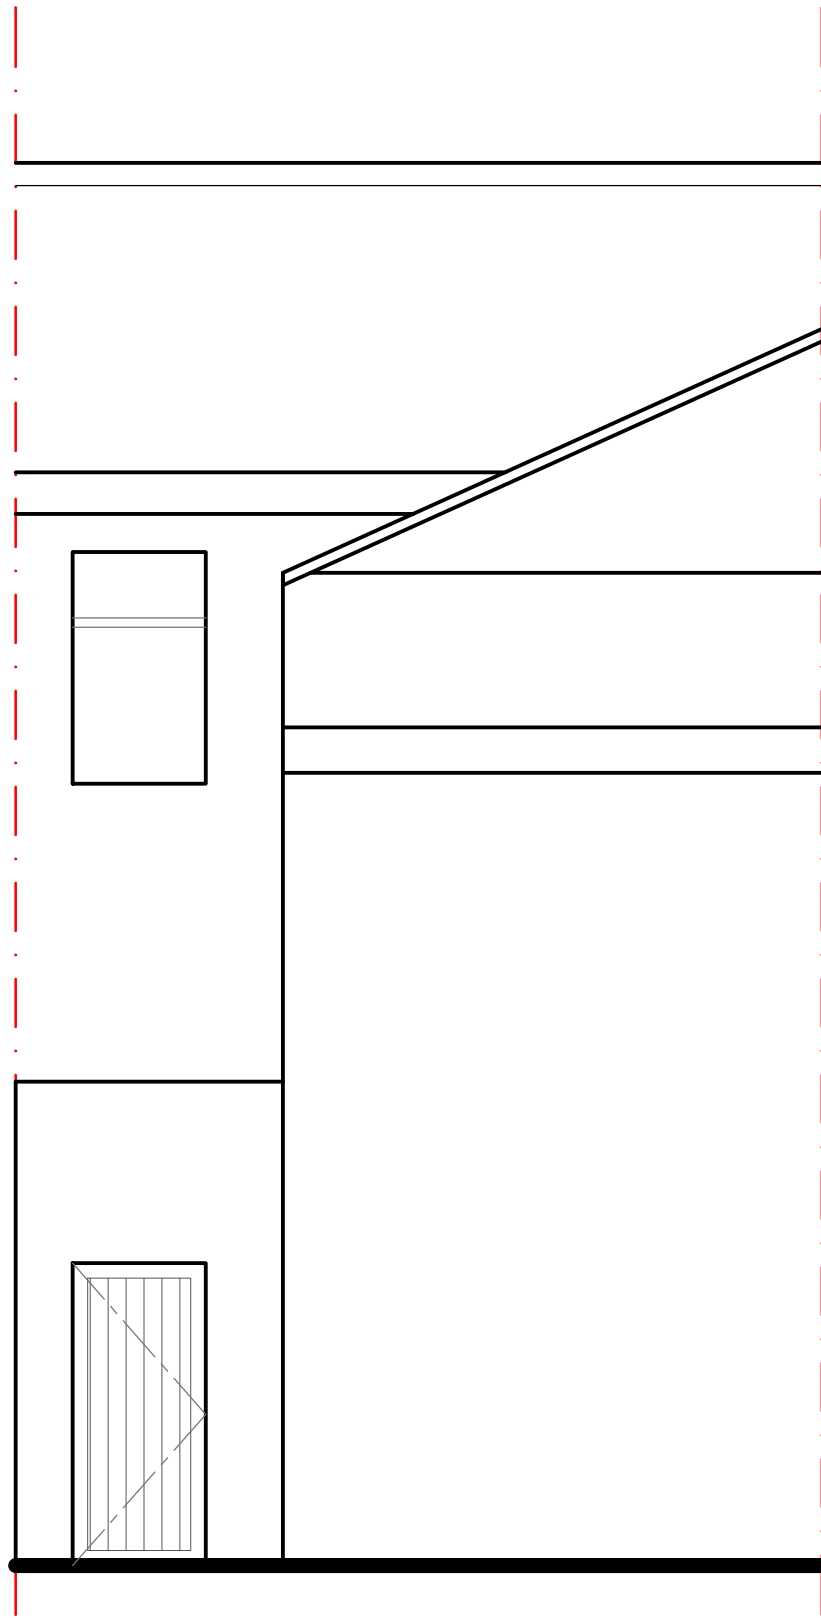

rear



front

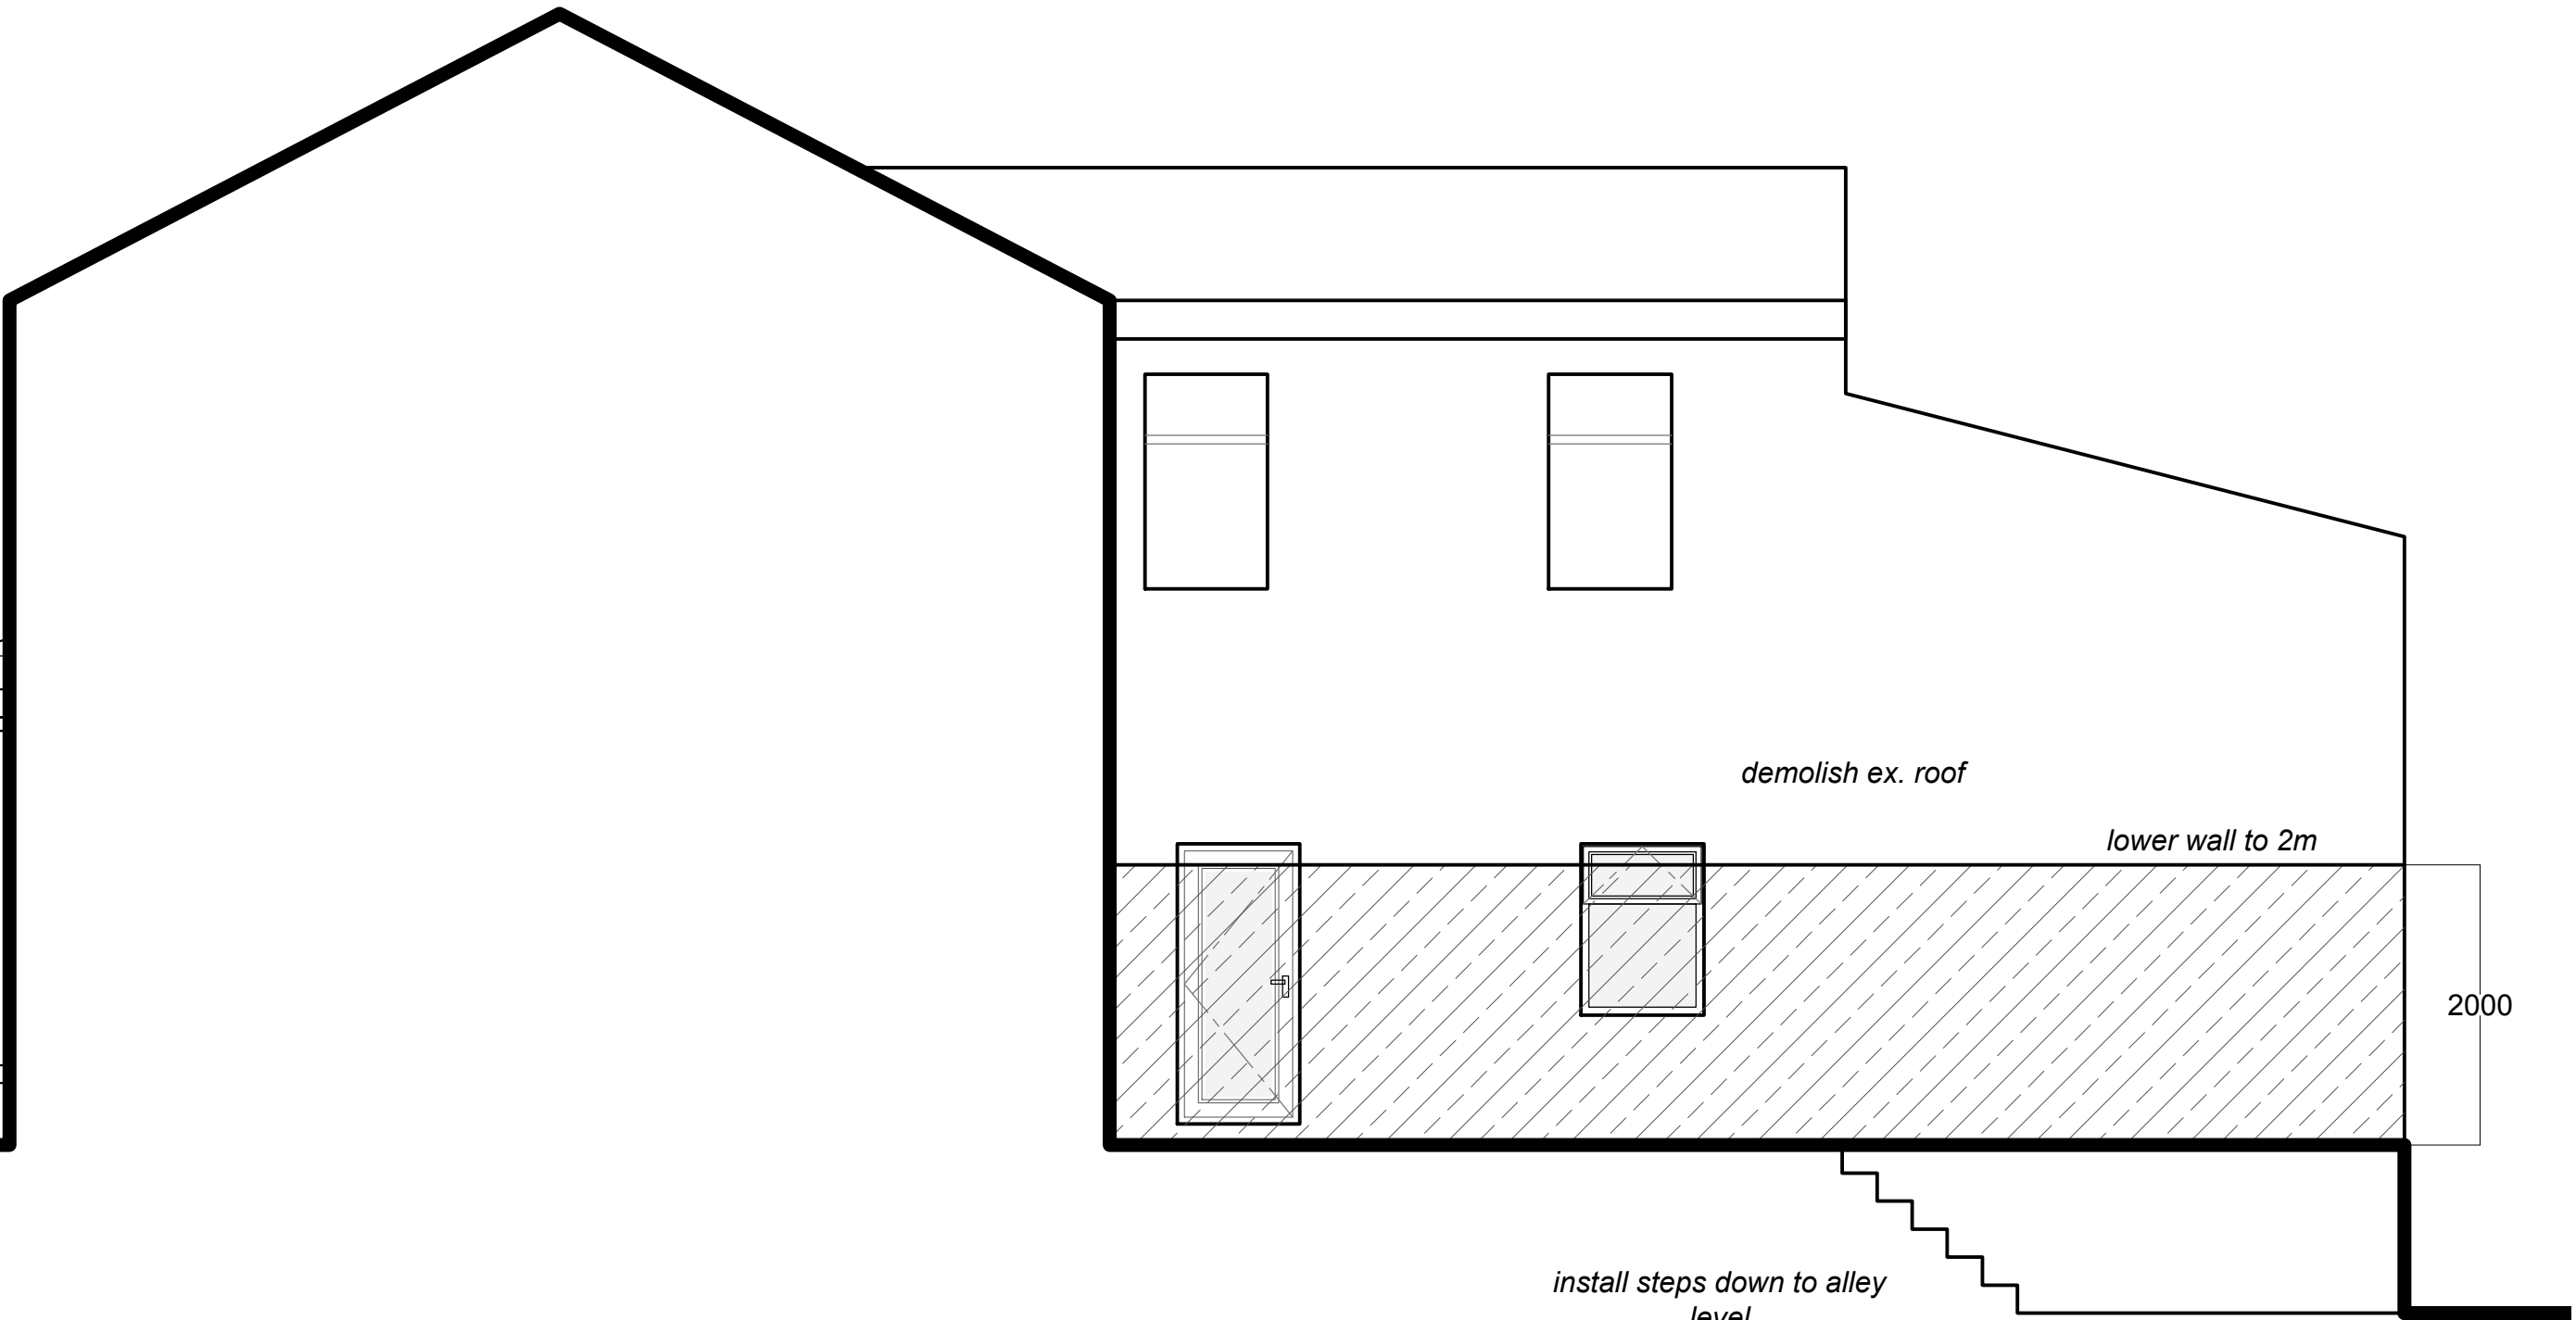

side

DRAWING TITLE

AS APPROVED ELEVATIONS

ADDRESS

9-11 SOUTH KING STREET, BLACKPOOL, FY1 4LS

CLIENT

MR BOOTH

STATUS

PLANNING SUBMISSION

SCALE	DATE	REVISION
1:50 @ A1	MARCH 2022	-
JOB NO.	DRAWING	
201923.1	PP.02	

as approved elevations