

Revisions:
A 23/3/18 design adjusted
B 18/02/20 Landscaping and access notes
C 3/5/22 Windows adjusted

Notes:
1. Please check site dimensions before building work commences.
2. Do not scale from this drawing. If in doubt, Ask.

Ben Powell BA Hons Dip Arch.
Architect
Unit E, Harkstead Hall Barns, Harkstead,
Ipswich, IP9 1DB.
Tel 01473 893985
e: ben.powell@macace.net



Client:
MR CHRIS GUNSON

Project:
**NEW HOUSE, PART GARDEN,
TAWNEY'S,
LOWER ST,
STUTTON
IP9 2SQ**

Title:
**PROPOSED PLANS
AND ELEVATIONS**

Date: **22/11/17** Scale: **1:100**

Drawing No. **21713/2** Revision **C**

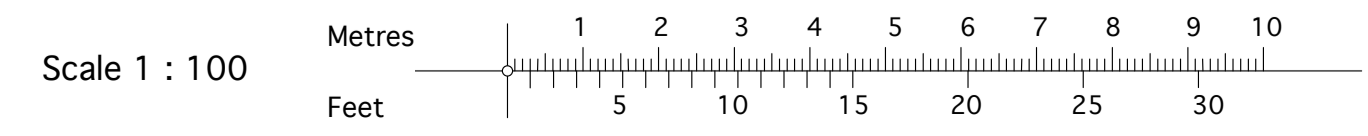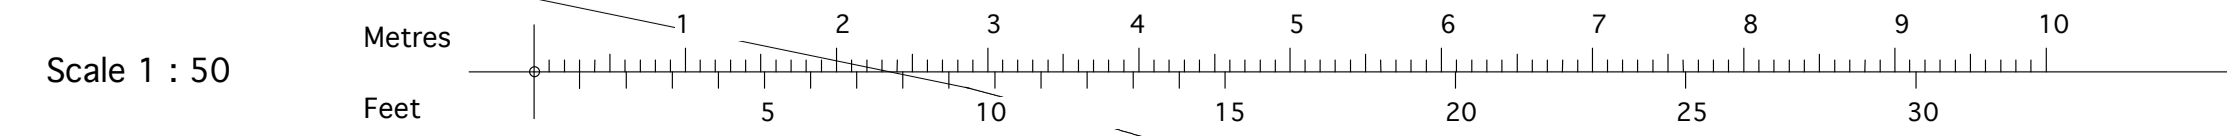

GENERAL
Do not scale from these drawings. Figured dimensions only to be taken. All dimensions to be verified on site prior to commencement of work. All work to be carried out in accordance with the Building Regulations 1991 including all current revisions, and, all current British Standard Codes of Practice.

© Ben Powell COPYRIGHT
Information contained on this drawing is confidential and may not be used for any purpose other than that for which the drawing is supplied without prior written authority. All rights reserved.