## SITE LOCATION PLAN.

DRAWING STATUS:

Tel: 07790 325613 / Steve@SJA.uk.com

South Suffolk Business Centre, Alexandra Road, Sudbury, Suffolk, CO10 2ZX.

Steven James Allen


FEASIBILTY PLANNING BUILDING REGULATIONS.


All work to be carried out to comply with
1. The latest building regulations approved
documents.
2. N.H.B.C.
3. T.R.A.D.A. for timber frames.

Copyright:

This document and the design are the copyright of Steven
James Allen and are made available on the express condition
that they shall not be copied or used for purposes other than
that specified in the drawing status box by/for the citert as
specified on the drawing, without the express permission of
Steven James Allen.

© Steven James Allen.

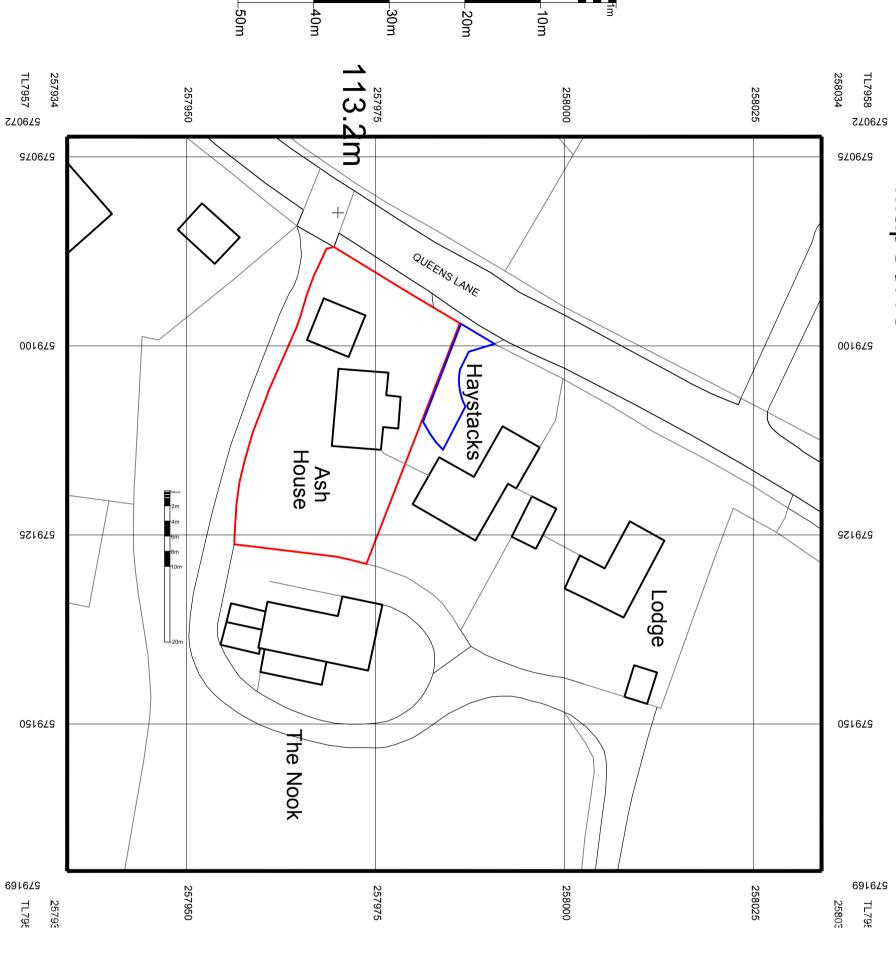

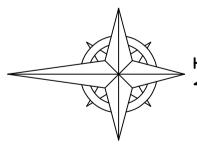

						_	_
CLIENT TELEPHONE:	ADDRESS: ASH HOUSE, QUEENS LANE, CHEDBURGH, IP29 4UP.	CLIENT: MR & MRS ALDERTON.	SCALE: 1:500	DATE: JAN 2022	DRAWING TITLE: SITE LOCATION PLAN.	DESIGN: -	REVISIONS:
		ž	DRAWN BY: S.A	REV:	DRG NO: 101.		