



ALL DIMENSIONS AND LEVELS TO BE CHECKED ON SITE AND ANY DISCREPANCIES TO BE REPORTED TO THE ARCHITECT BEFORE CONSTRUCTION.  
DO NOT SCALE EXCEPT FOR PLANNING PURPOSES  
THIS DRAWING TO BE READ IN CONJUNCTION WITH ALL RELEVANT DRAWINGS AND SPECIFICATIONS.

© copyright reserved

REVISION  
A - Building reduced in width & Height 18.11.21  
B - Building reduced in width & Height 08.02.22

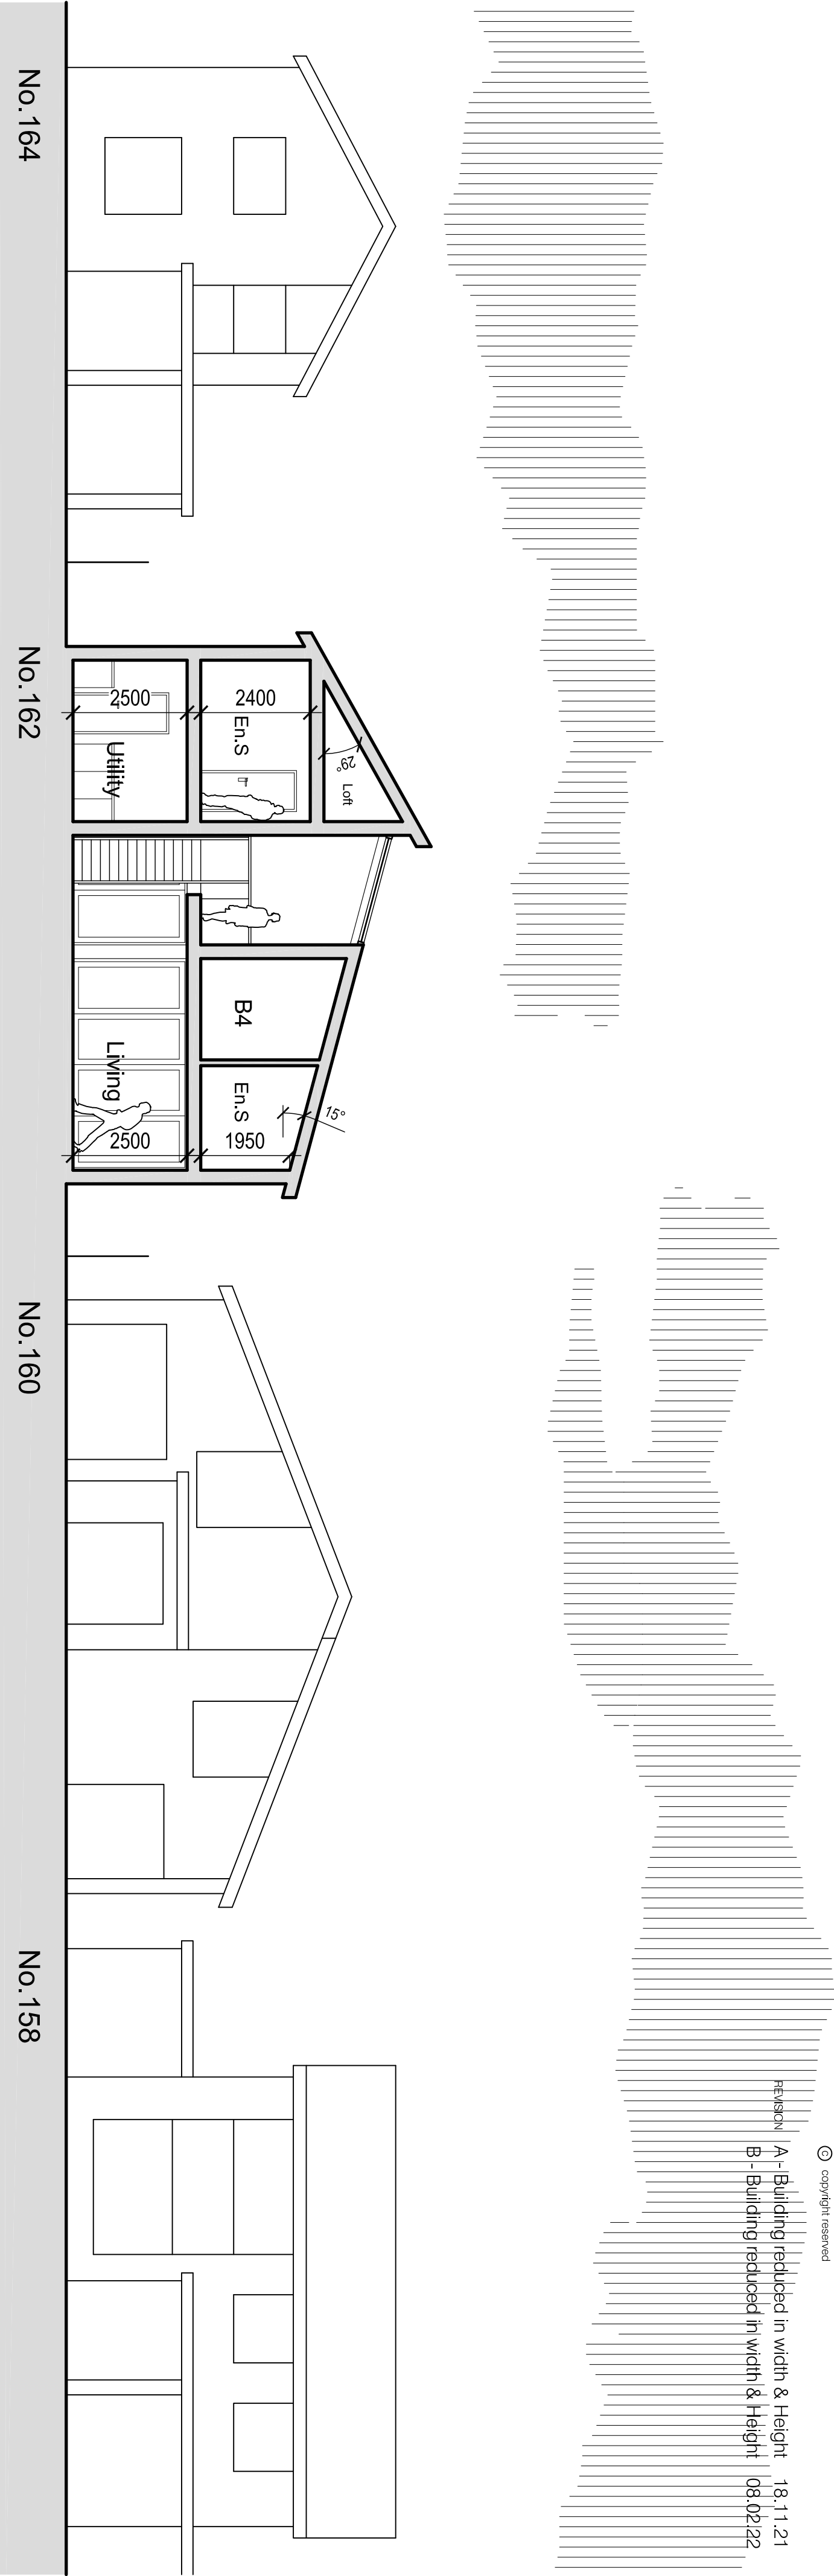

SECTIONAL ELEVATION 1:100

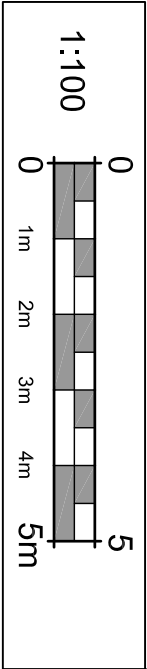

**LLOYD - THOMAS**

CLIENT  
Mr. & Mrs. Brennan  
106 Greville Road  
Warwick  
CV34 5PL

PROJECT  
Replacement Dwelling  
162 Millbank  
Warwick  
CV34 5TJ

DWG TITLE  
PROPOSED  
Sectional Elevation

SCALE 1:100 (A2)  
DATE October 2021

DWG NUMBER  
498-300B