



front elevation to yard

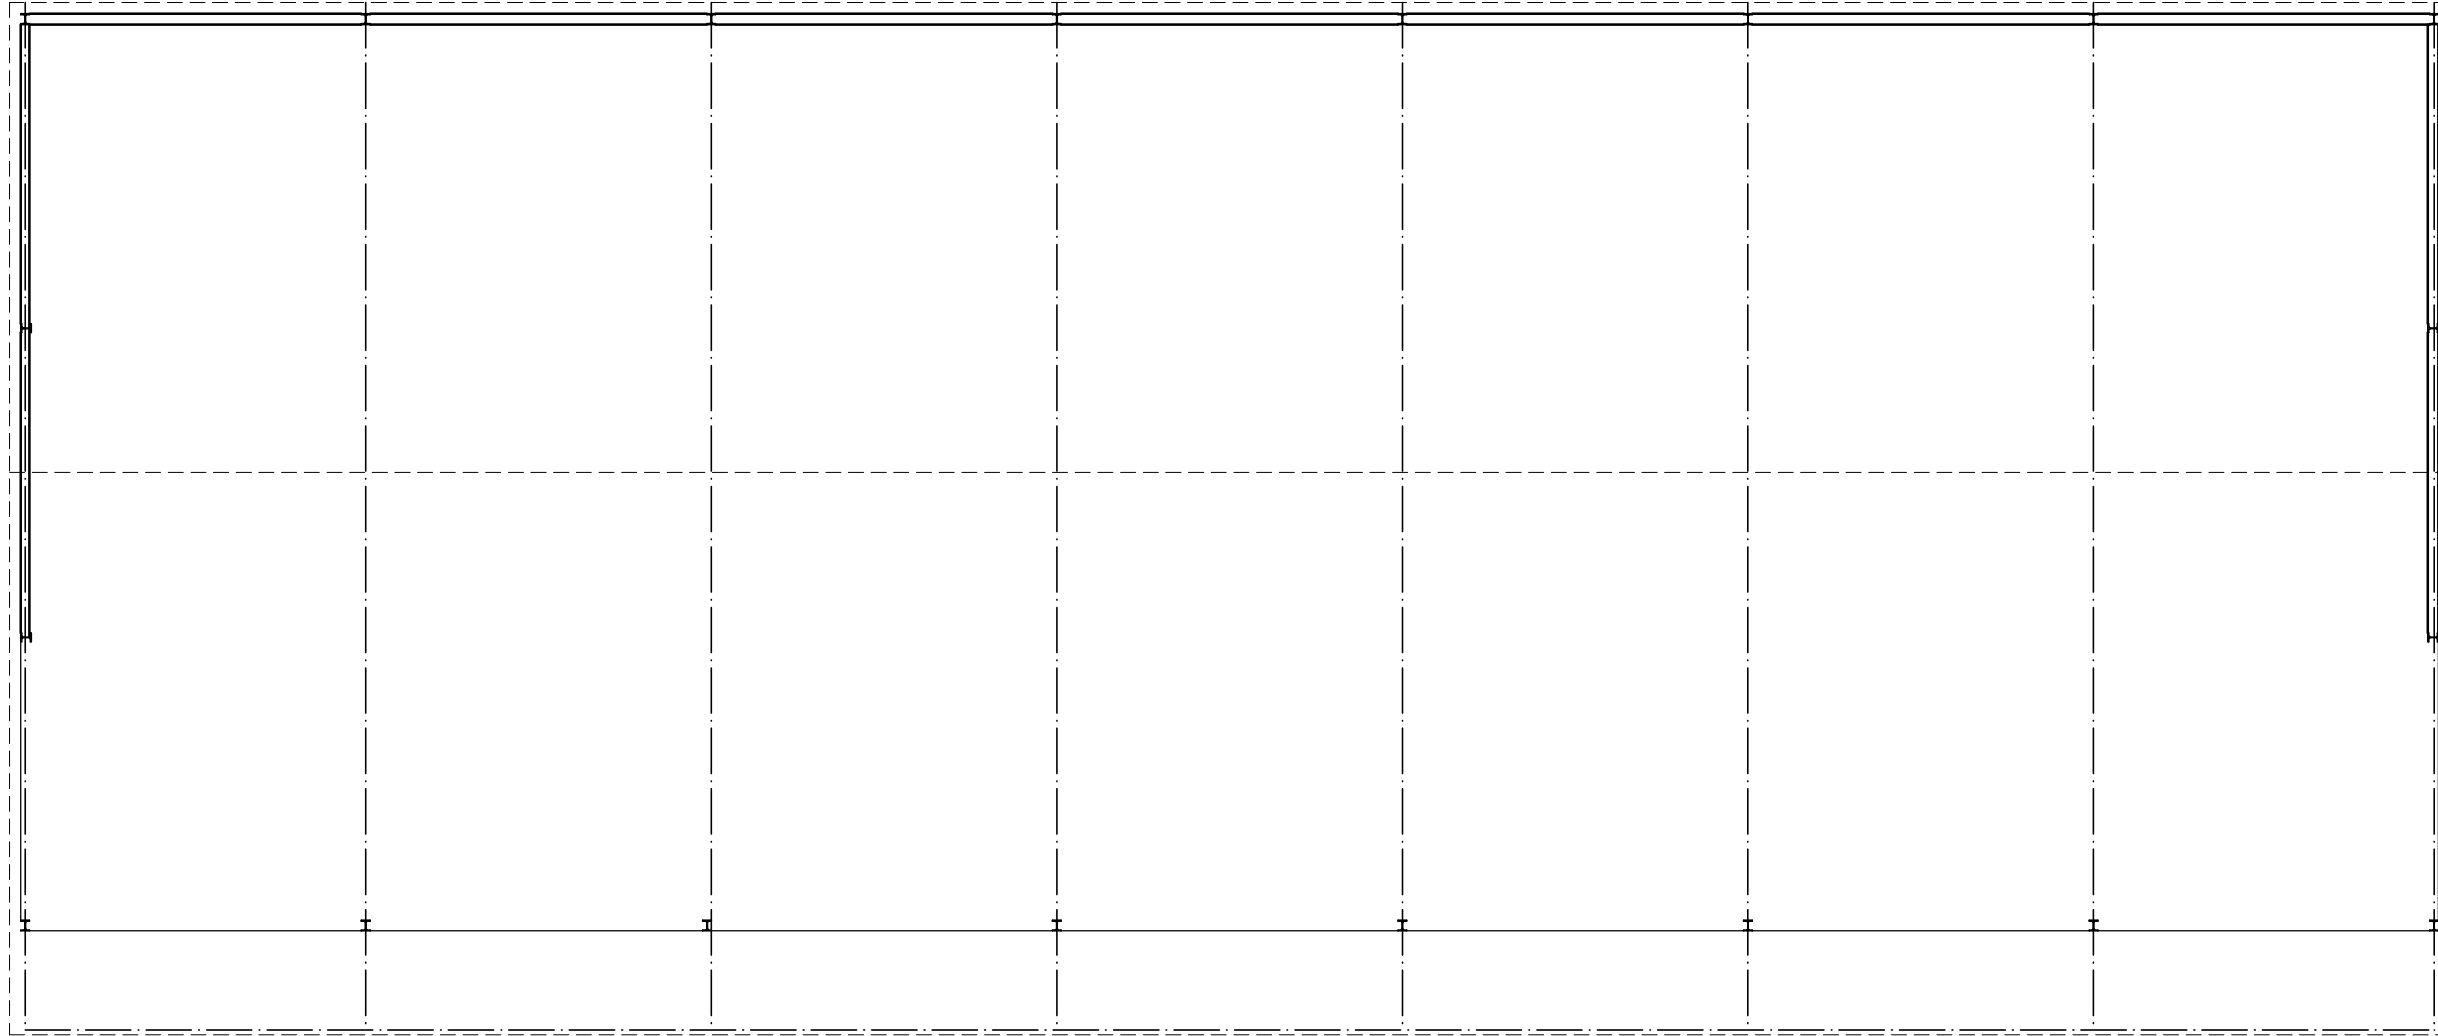

floor plan

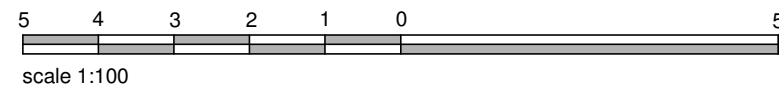

PROJECT	
PROPOSED BARN CONVERSION Mr Mrs A Gotzhiem Rockwell Farm - Reads Lane Cublington - Leighton Buzzard	
DRAWING	
SURVEY PLAN & ELEVATION	
DATE	CHAPMAN ARCHITECTURAL & ASSOCIATES
February 2022	
CODE	Mount Pleasant Farm West Haddon Road Crick Northants NN6 7SQ Tel/Fax(01788) 823819
21 40 03	
SCALE	
1 : 100	